

**NOTES**

- FOR SHEET LAYOUT PLANS, REFER TO DRAWING G007.
- FOR BRIDGE DETAILS, REFER TO DRAWINGS S101-102 AND S201-202.

**LEGEND**

	EXISTING PROPERTY BOUNDARY
	ALIGNMENT CONTROL STRING AND CHAINAGE
	PROPOSED STOP BANK
	PROPOSED RAILWAY TRACKS
	EXISTING RAILWAY TRACKS
	NEW WIRE ROPE BARRIER
	NEW CONCRETE BARRIER (TL5 SAFETY BARRIER)
	NEW RETAINING WALL
	NEW W-SECTION BARRIER
	NEW FENCE
	NEW KERB AND CHANNEL
	NEW CYCLE PATH
	NEW PEDESTRIAN AND CYCLE PATH
	NEW PATH OR FOOTPATH
	STREAM OUTFALL
	RAIN GARDEN

**RESOURCE CONSENT**

H	REVISED CONSENT DESIGN ISSUE	RG	SJ*	AWH*	30.09.22		
G	REVISED CONSENT DESIGN ISSUE	NM	SJ*	AWH*	07.04.22		
F	RESOURCE CONSENT	RK	SJ*	AWH*	08.07.21		
E	DESIGN FREEZE 2 - FINAL	WS	SJ*	AWH*	28.05.21		
No	Revision	Note:	* indicates signatures on original issue of drawing or last revision of drawing	Drawn	Checked	Approved	Date



**RiverLink**


**Isthmus.** **Tonkin+Taylor** **GHD** **Holmes**

**DO NOT SCALE**

COPYRIGHT ISTHMUS GROUP LIMITED  
This document may only be used by Isthmus' client (and any other person who Isthmus has agreed can use this document) for the purpose for which it was prepared and must not be used by any other person or for any other purpose.

Drawn	W. SMITH	Designed	T. CRONIN
Drafting Check		Design Check	
Approved			
Date			
Scale	1:500		

Client	<b>RIVERLINK</b>
Project	<b>RIVERLINK</b>
Title	<b>GENERAL LAYOUT PLAN (LARGER SCALE)</b>
	<b>SHEET 1 OF 3</b>
Original Size	A1
Drawing No:	<b>A16-4381-C209</b>
Rev:	<b>H</b>

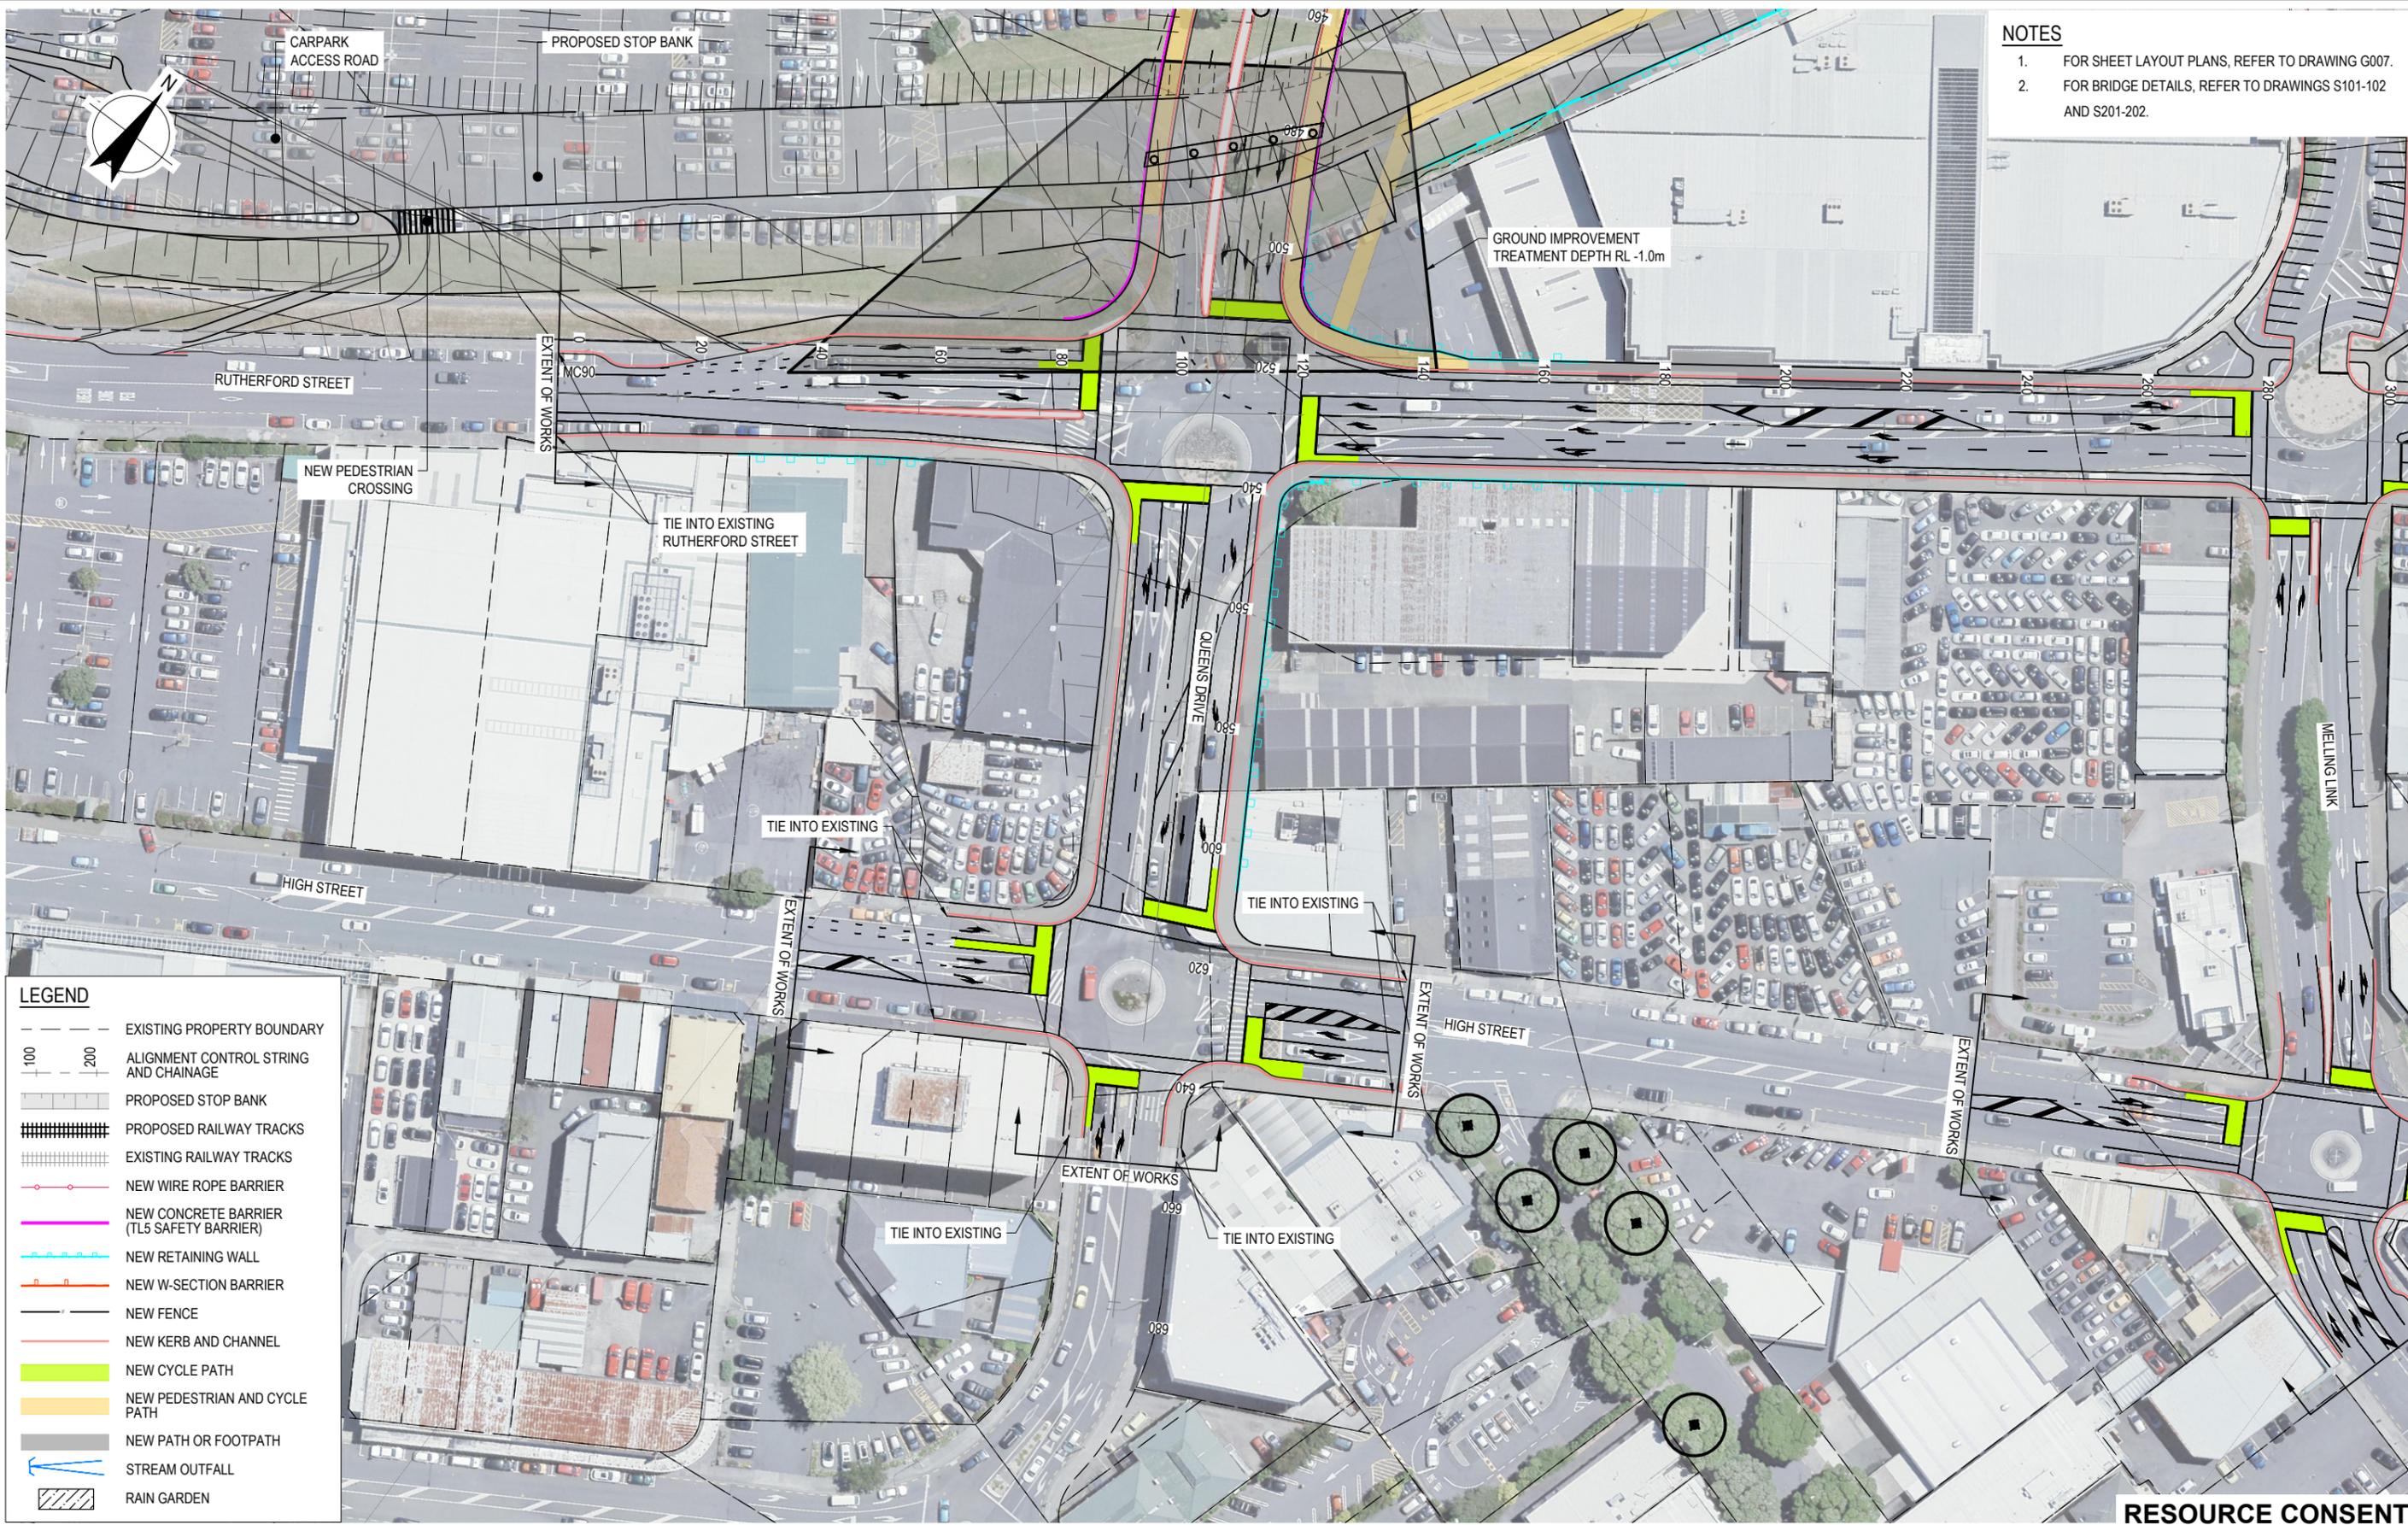

- NOTES**
- FOR SHEET LAYOUT PLANS, REFER TO DRAWING G007.
  - FOR BRIDGE DETAILS, REFER TO DRAWINGS S101-102 AND S201-202.

**LEGEND**

--- 100 ---	EXISTING PROPERTY BOUNDARY
--- 200 ---	ALIGNMENT CONTROL STRING AND CHAINAGE
▬▬▬▬▬▬▬▬	PROPOSED STOP BANK
▬▬▬▬▬▬▬▬	PROPOSED RAILWAY TRACKS
▬▬▬▬▬▬▬▬	EXISTING RAILWAY TRACKS
—○—○—○—○—	NEW WIRE ROPE BARRIER
—■—■—■—■—	NEW CONCRETE BARRIER (TL5 SAFETY BARRIER)
—■—■—■—■—	NEW RETAINING WALL
—■—■—■—■—	NEW W-SECTION BARRIER
—■—■—■—■—	NEW FENCE
—■—■—■—■—	NEW KERB AND CHANNEL
—■—■—■—■—	NEW CYCLE PATH
—■—■—■—■—	NEW PEDESTRIAN AND CYCLE PATH
—■—■—■—■—	NEW PATH OR FOOTPATH
—■—■—■—■—	STREAM OUTFALL
▬▬▬▬▬▬▬▬	RAIN GARDEN

**RESOURCE CONSENT**

H	REVISED CONSENT DESIGN ISSUE	RG	SJ*	AWH*	30.09.22		
G	REVISED CONSENT DESIGN ISSUE	NM	SJ*	AWH*	07.04.22		
F	RESOURCE CONSENT	RK	SJ*	AWH*	08.07.21		
E	DESIGN FREEZE 2 - FINAL	WS	SJ*	AWH*	28.05.21		
No	Revision	Note:	* indicates signatures on original issue of drawing or last revision of drawing	Drawn	Checked	Approved	Date



**RiverLink**

**Isthmus.** **Tonkin+Taylor** **GHD** **Holmes**


**DO NOT SCALE**

COPYRIGHT ISTHMUS GROUP LIMITED  
This document may only be used by Isthmus' client (and any other person who Isthmus has agreed can use this document) for the purpose for which it was prepared and must not be used by any other person or for any other purpose.

Drawn	W. SMITH	Designed	T. CRONIN
Drafting Check		Design Check	
Approved			
Date			
Scale	1:500		

Client	<b>RIVERLINK</b>
Project	<b>RIVERLINK</b>
Title	<b>GENERAL LAYOUT PLAN (LARGER SCALE)</b>
	<b>SHEET 2 OF 3</b>
Original Size	A1
Drawing No:	<b>A16-4381-C210</b>
Rev:	<b>H</b>

- NOTES**
- FOR SHEET LAYOUT PLANS, REFER TO DRAWING G007.
  - FOR BRIDGE DETAILS, REFER TO DRAWINGS S101-102 AND S201-202.

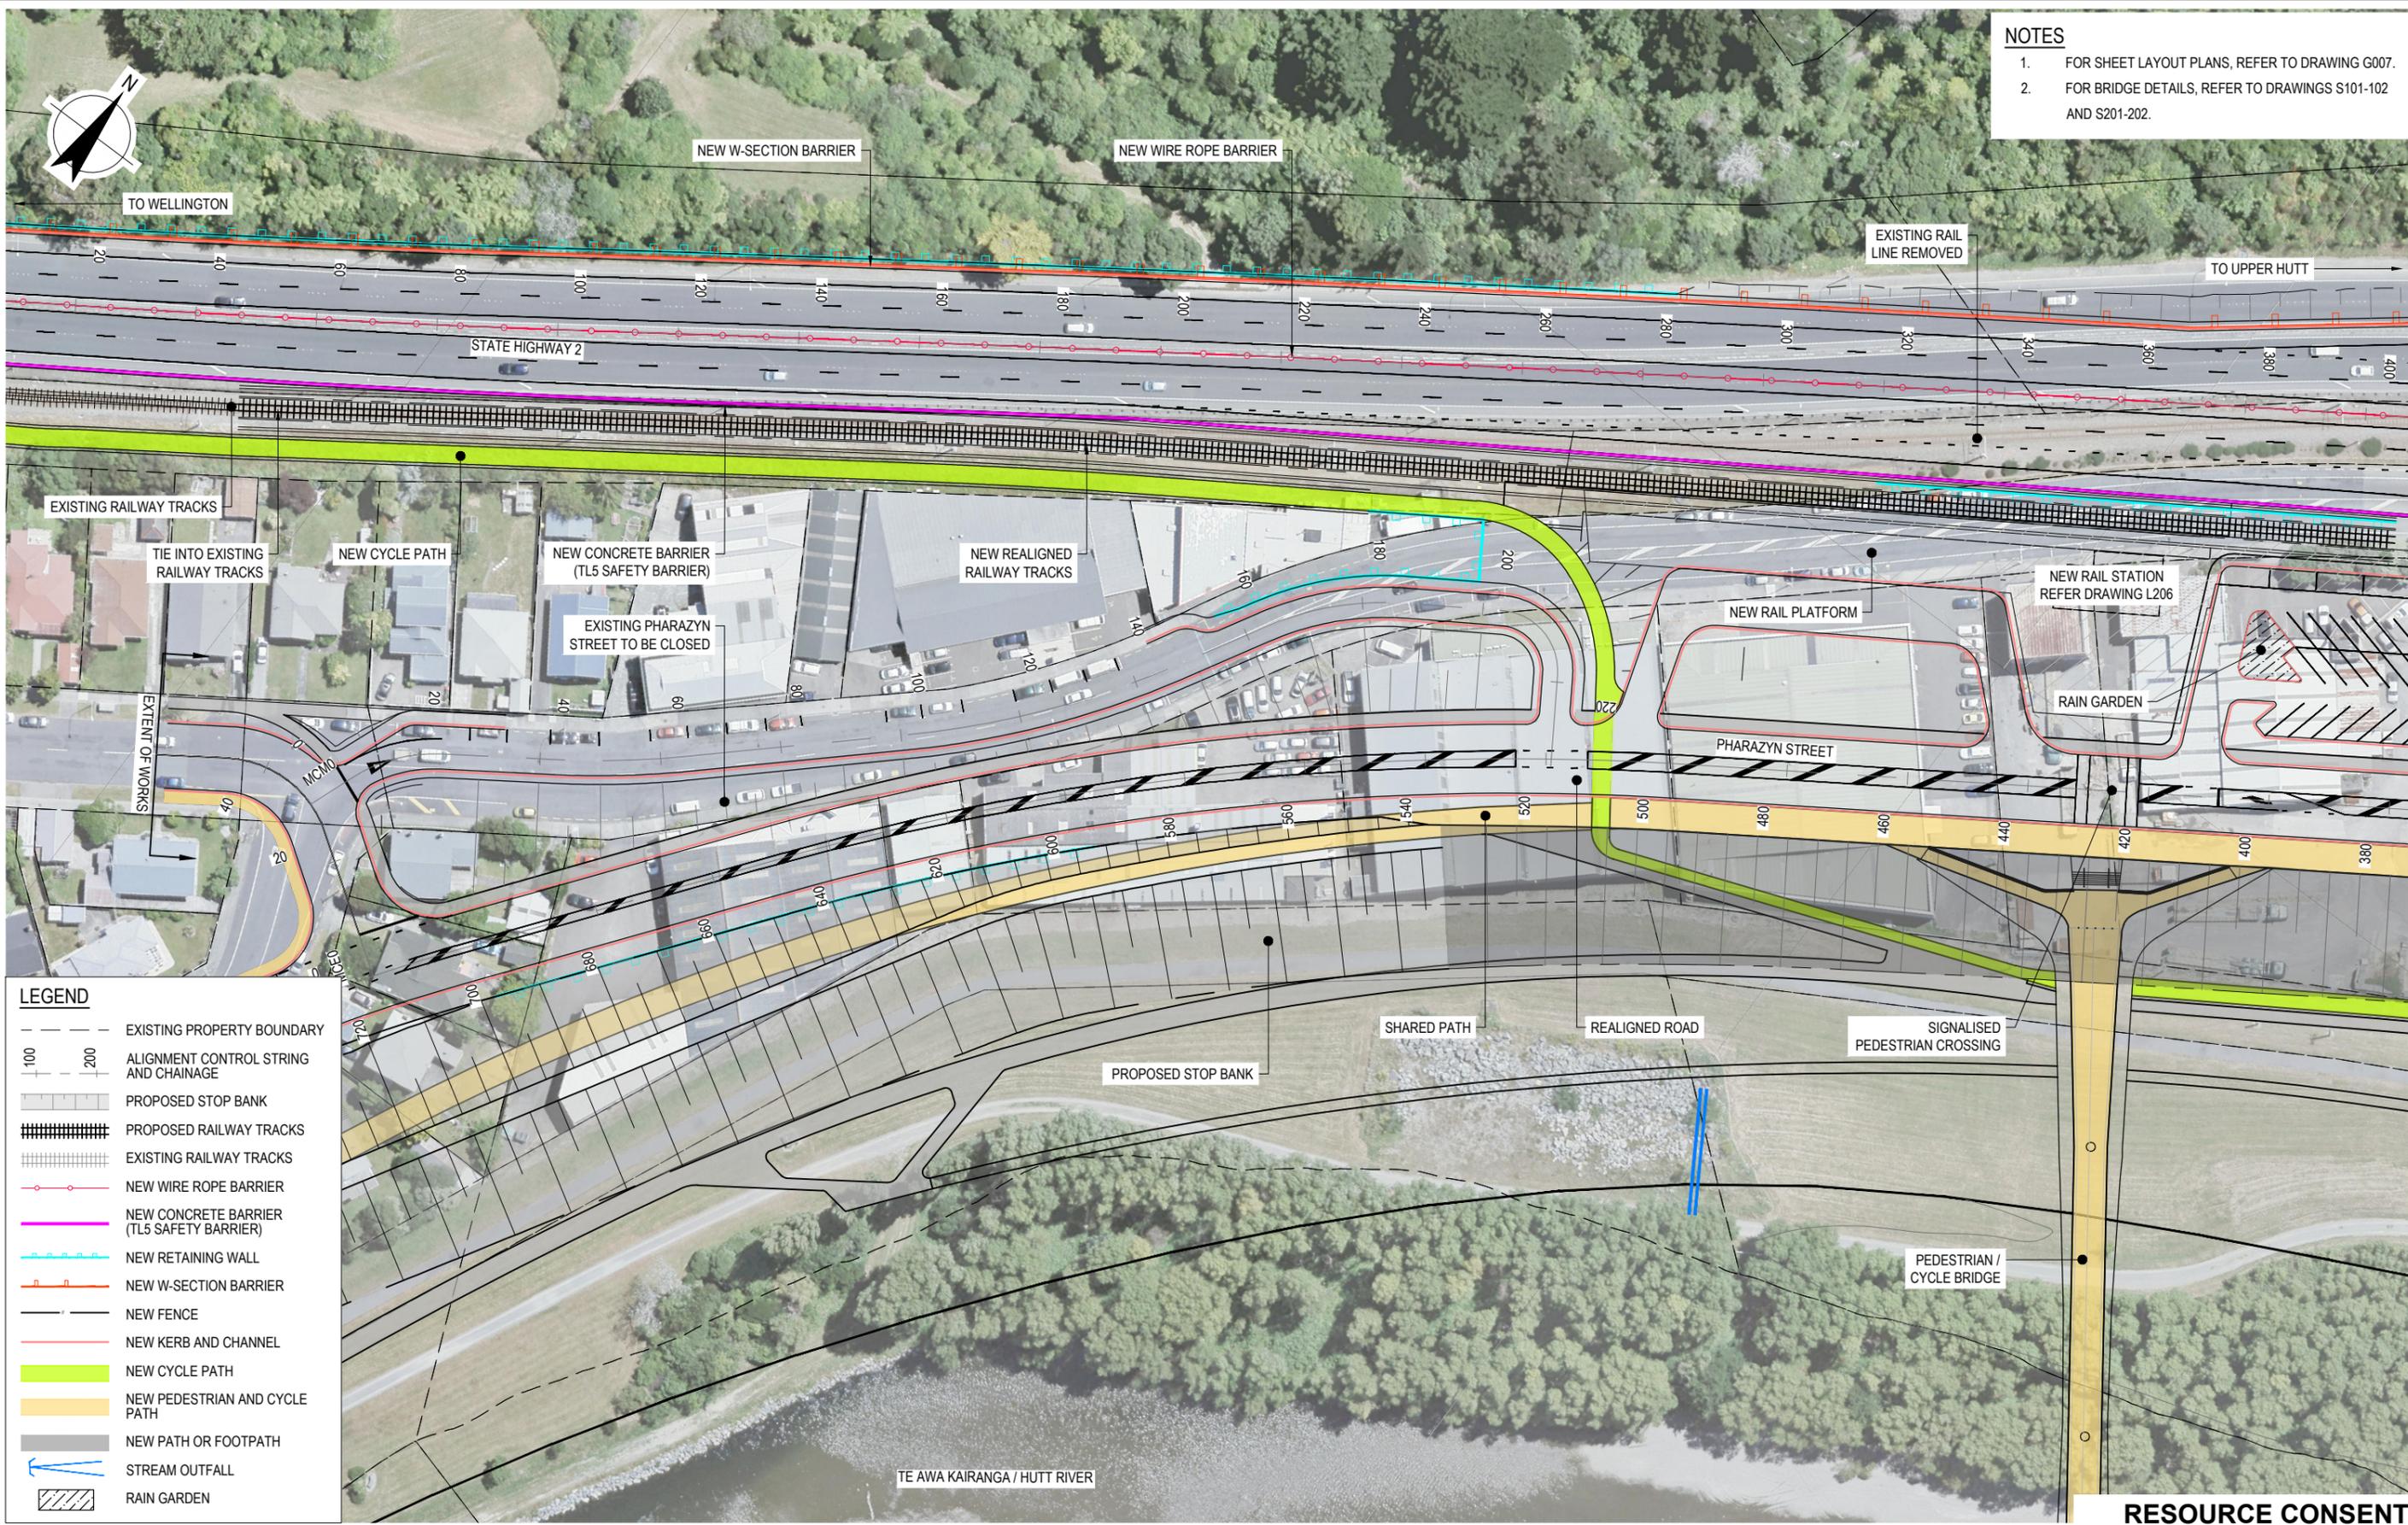

**LEGEND**

	EXISTING PROPERTY BOUNDARY
	ALIGNMENT CONTROL STRING AND CHAINAGE
	PROPOSED STOP BANK
	PROPOSED RAILWAY TRACKS
	EXISTING RAILWAY TRACKS
	NEW WIRE ROPE BARRIER
	NEW CONCRETE BARRIER (TL5 SAFETY BARRIER)
	NEW RETAINING WALL
	NEW W-SECTION BARRIER
	NEW FENCE
	NEW KERB AND CHANNEL
	NEW CYCLE PATH
	NEW PEDESTRIAN AND CYCLE PATH
	NEW PATH OR FOOTPATH
	STREAM OUTFALL
	RAIN GARDEN

**RESOURCE CONSENT**

H	REVISED CONSENT DESIGN ISSUE	RG	SJ*	AWH*	30.09.22		
G	REVISED CONSENT DESIGN ISSUE	NM	SJ*	AWH*	07.04.22		
F	RESOURCE CONSENT	RK	SJ*	AWH*	08.07.21		
E	DESIGN FREEZE 2 - FINAL	WS	SJ*	AWH*	28.05.21		
No	Revision	Note:	* indicates signatures on original issue of drawing or last revision of drawing	Drawn	Checked	Approved	Date



**RiverLink**

**Isthmus.** **Tonkin+Taylor** **GHD** **Holmes**

**DO NOT SCALE**

COPYRIGHT ISTHMUS GROUP LIMITED  
This document may only be used by Isthmus' client (and any other person who Isthmus has agreed can use this document) for the purpose for which it was prepared and must not be used by any other person or for any other purpose.

Drawn	W. SMITH	Designed	T. CRONIN
Drafting Check		Design Check	
Approved			
Date			
Scale	1:500		

Client	<b>RIVERLINK</b>
Project	<b>RIVERLINK</b>
Title	<b>GENERAL LAYOUT PLAN (LARGER SCALE)</b>
	<b>SHEET 3 OF 3</b>
Original Size	A1
Drawing No:	<b>A16-4381-C211</b>
Rev:	<b>H</b>