



LEGEND

- Tree - Existing to be retained
- Tree - Existing Notable Trees to be retained
- Tree - Proposed Native Trees
- Grass
- 01. Bioengineering Indigenous & exotic species buffer
- 02. Indigenous broadleaf forest & shrub revegetation mix
- 03. Indigenous shrubland revegetation mix
- 04. Indigenous groundcover revegetation mix
- Biodiversity / mahinga gardens
- Constructed swale / raingarden
- Gravel surfacing
- Retaining wall
- Stopbank - toe & crest
- Batter between berms
- Rock lining
- Terraces
- Ūranga (water access terraces)
- Shared paths
- New footpath or existing (unchanged) footpath
- New cycle path
- Separated cycle and footpath
- Segregated shared path
- Slow zone
- Path or trail
- Nature play spaces
- Naturalised stream/ stormwater outlet
- Piped stream / stormwater outlet
- Existing buildings
- Existing buildings to be removed
- Existing planting to remain
- Existing rock lining to remain


O	CONSENT DESIGN	LF	TC	RJ	23/09/22	
N	CONSENT DESIGN	ST	TC	RJ	08/04/22	
M	CONSENT DESIGN	ST	TC	RJ	07/04/22	
L	CONSENT DESIGN	TC	SB	RJ	06/04/22	
K	CONSENT DESIGN	ST	SB	RJ	15/03/22	
No	Revision	Note: * indicates signatures on original issue of drawing or last revision of drawing	Drawn	Checked	Approved	Date



DO NOT SCALE
 COPYRIGHT ISTHMUS GROUP LIMITED
 This document may only be used by Isthmus' client (and any other person who Isthmus has agreed can use this document) for the purpose for which it was prepared and must not be used by any other person or for any other purpose.

Drawn	Designed
Drafting Check	Design Check
Approved	
Date	
Scale 1:1000@A1	This Drawing must not be used for Construction unless signed as Approved

Client	RiverLink
Project	RiverLink
Title	Indicative Landscape Plan
	Sheet 1 of 8
Original Size	A1
Drawing No:	A16-4381-L201
Rev:	O

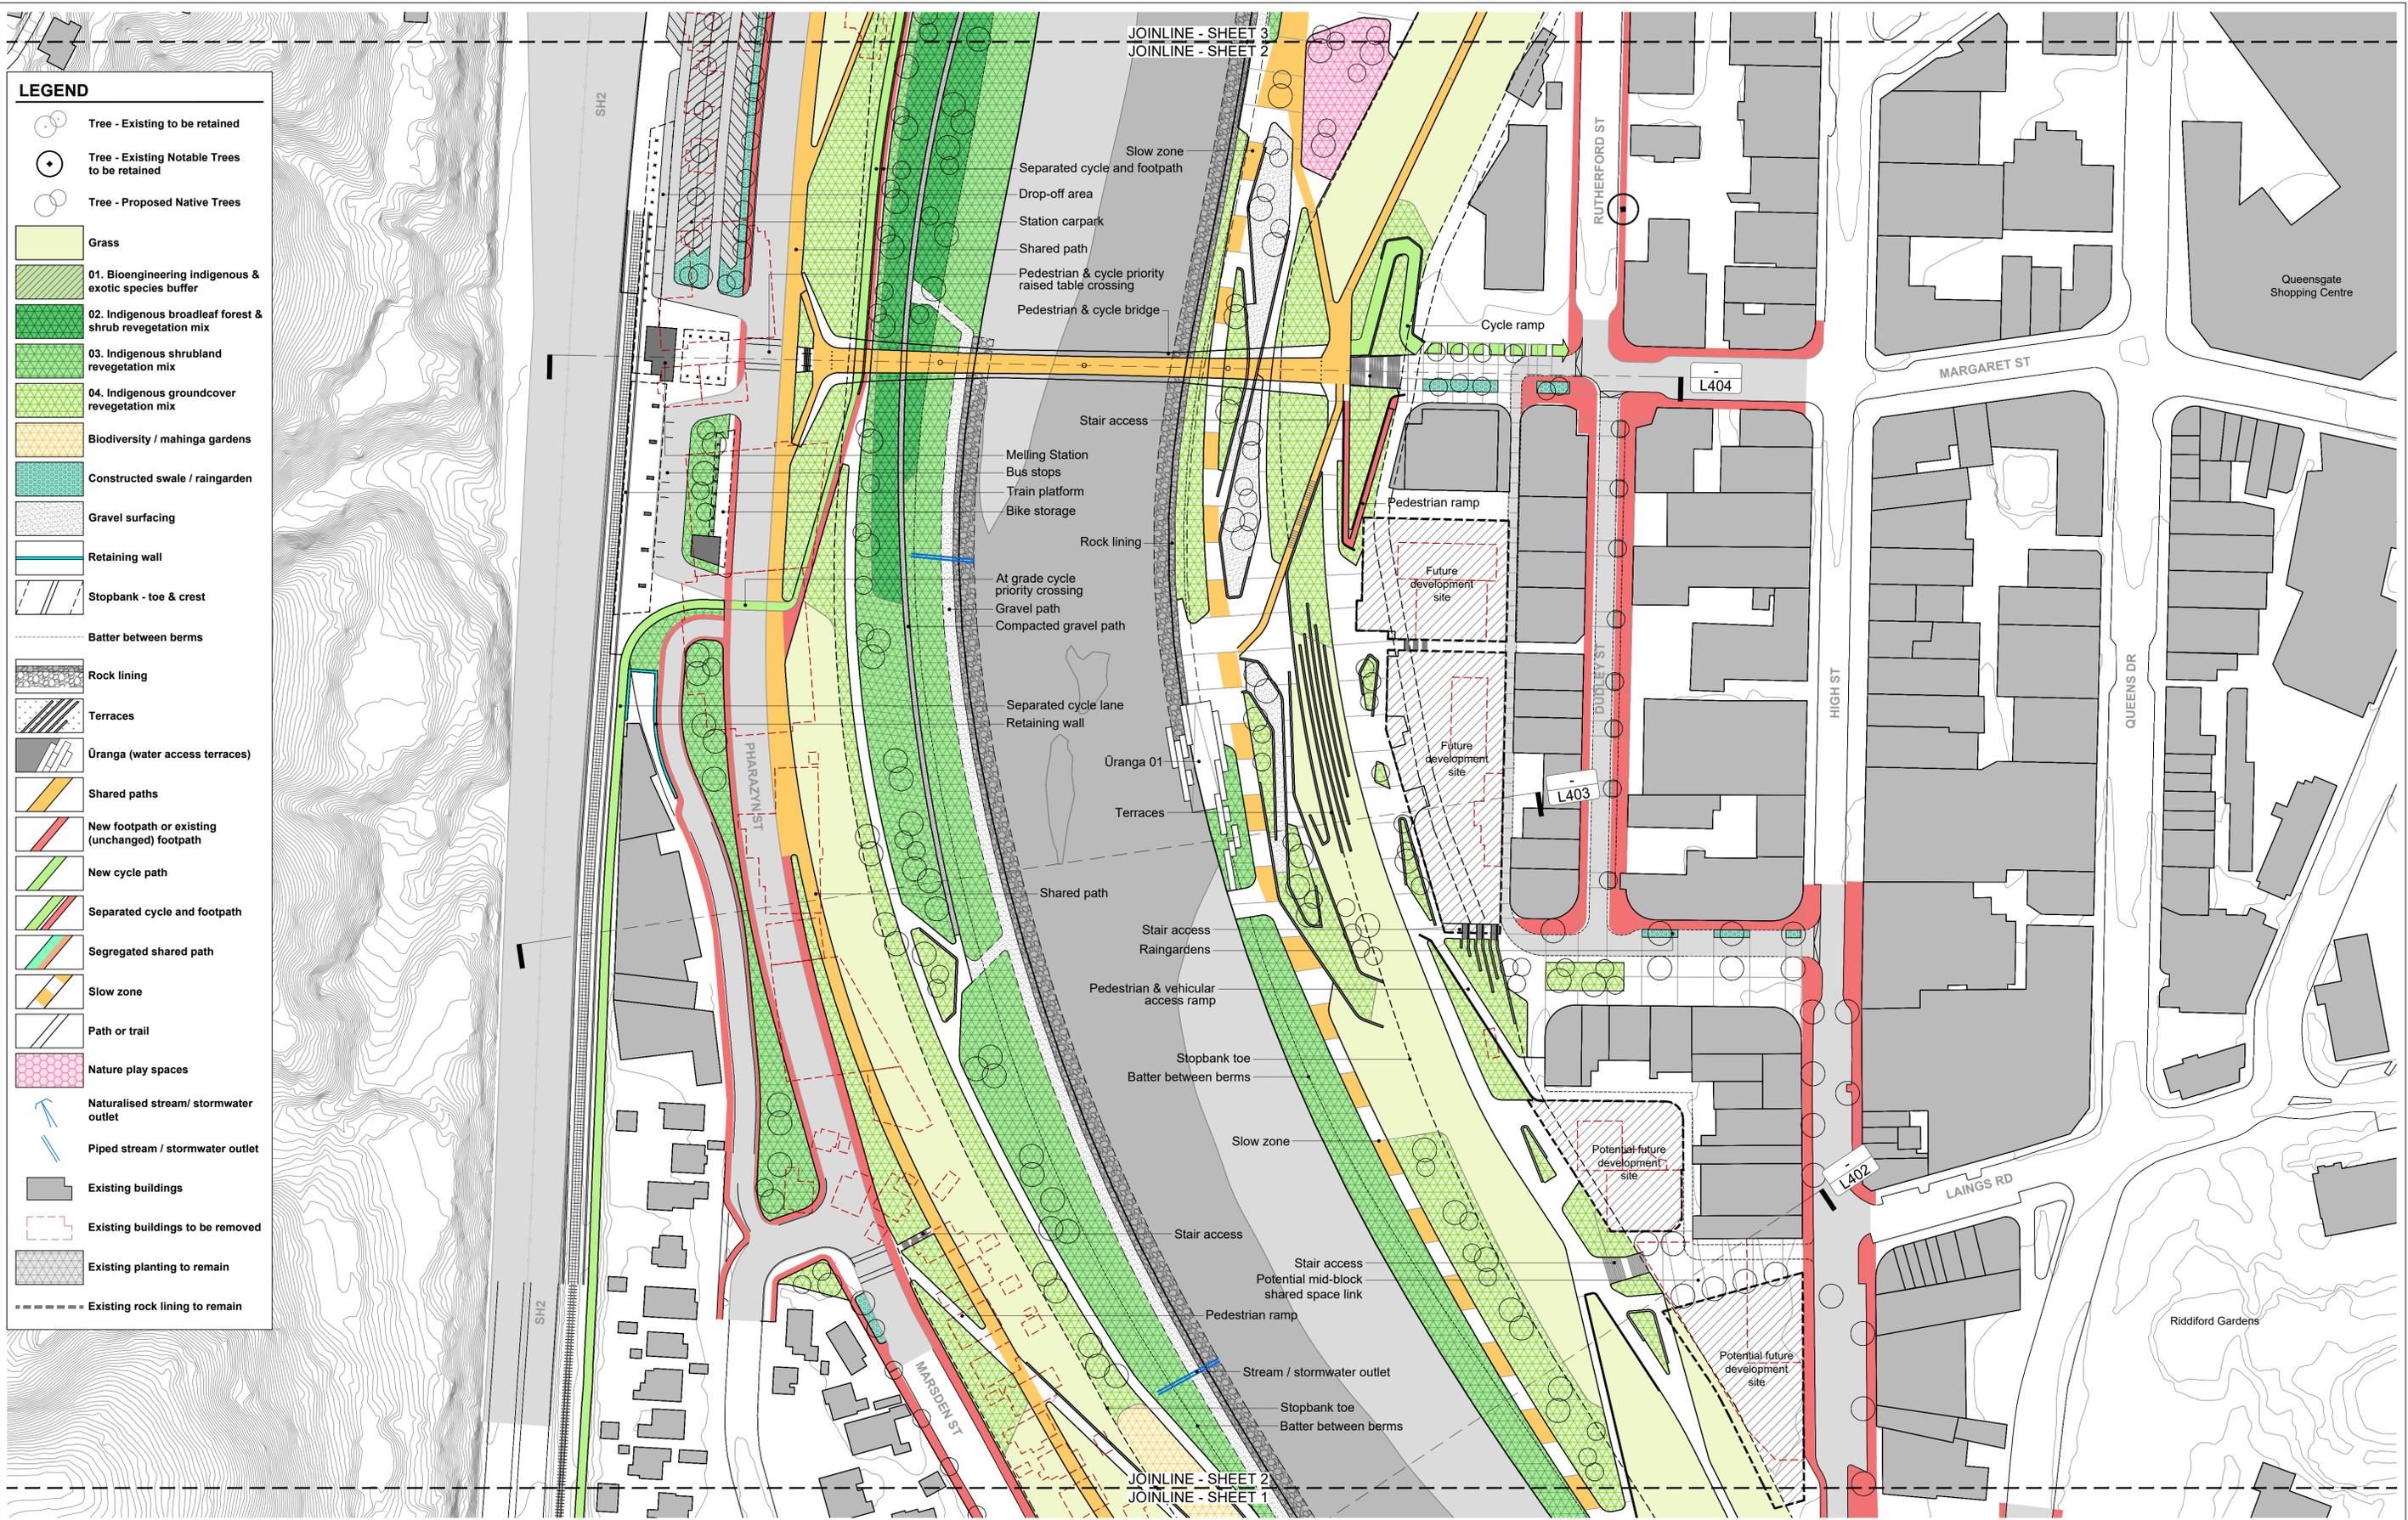

LEGEND

- Tree - Existing to be retained
- Tree - Existing Notable Trees to be retained
- Tree - Proposed Native Trees
- Grass
- 01. Bioengineering Indigenous & exotic species buffer
- 02. Indigenous broadleaf forest & shrub revegetation mix
- 03. Indigenous shrubland revegetation mix
- 04. Indigenous groundcover revegetation mix
- Biodiversity / mahinga gardens
- Constructed swale / raingarden
- Gravel surfacing
- Retaining wall
- Stopbank - toe & crest
- Batter between berms
- Rock lining
- Terraces
- Uranga (water access terraces)
- Shared paths
- New footpath or existing (unchanged) footpath
- New cycle path
- Separated cycle and footpath
- Segregated shared path
- Slow zone
- Path or trail
- Nature play spaces
- Naturalised stream/ stormwater outlet
- Piped stream / stormwater outlet
- Existing buildings
- Existing buildings to be removed
- Existing planting to remain
- Existing rock lining to remain

O	CONSENT DESIGN	LF	TC	RJ	23/09/22
N	CONSENT DESIGN	ST	TC	RJ	08/04/22
M	CONSENT DESIGN	ST	TC	RJ	07/04/22
L	CONSENT DESIGN	TC	SB	RJ	06/04/22
K	CONSENT DESIGN	ST	SB	RJ	15/03/22
No	Revision	Note:	* indicates signatures on original issue of drawing or last revision of drawing		
Drawn	Checked	Approved	Date		

RiverLink

Isthmus. **Tonkin+Taylor** **GHD** **Holmes**

DO NOT SCALE

COPYRIGHT ISTHMUS GROUP LIMITED
This document may only be used by Isthmus' client (and any other person who Isthmus has agreed can use this document) for the purpose for which it was prepared and must not be used by any other person or for any other purpose.

Drawn	Designed
Drafting Check	Design Check
Approved	
Date	
Scale	1:1000@A1


Client **RiverLink**

Project **RiverLink**

Title **Indicative Landscape Plan**
Sheet 2 of 8

Original Size **A1** Drawing No: **A16-4381-L202**

Rev: **O**

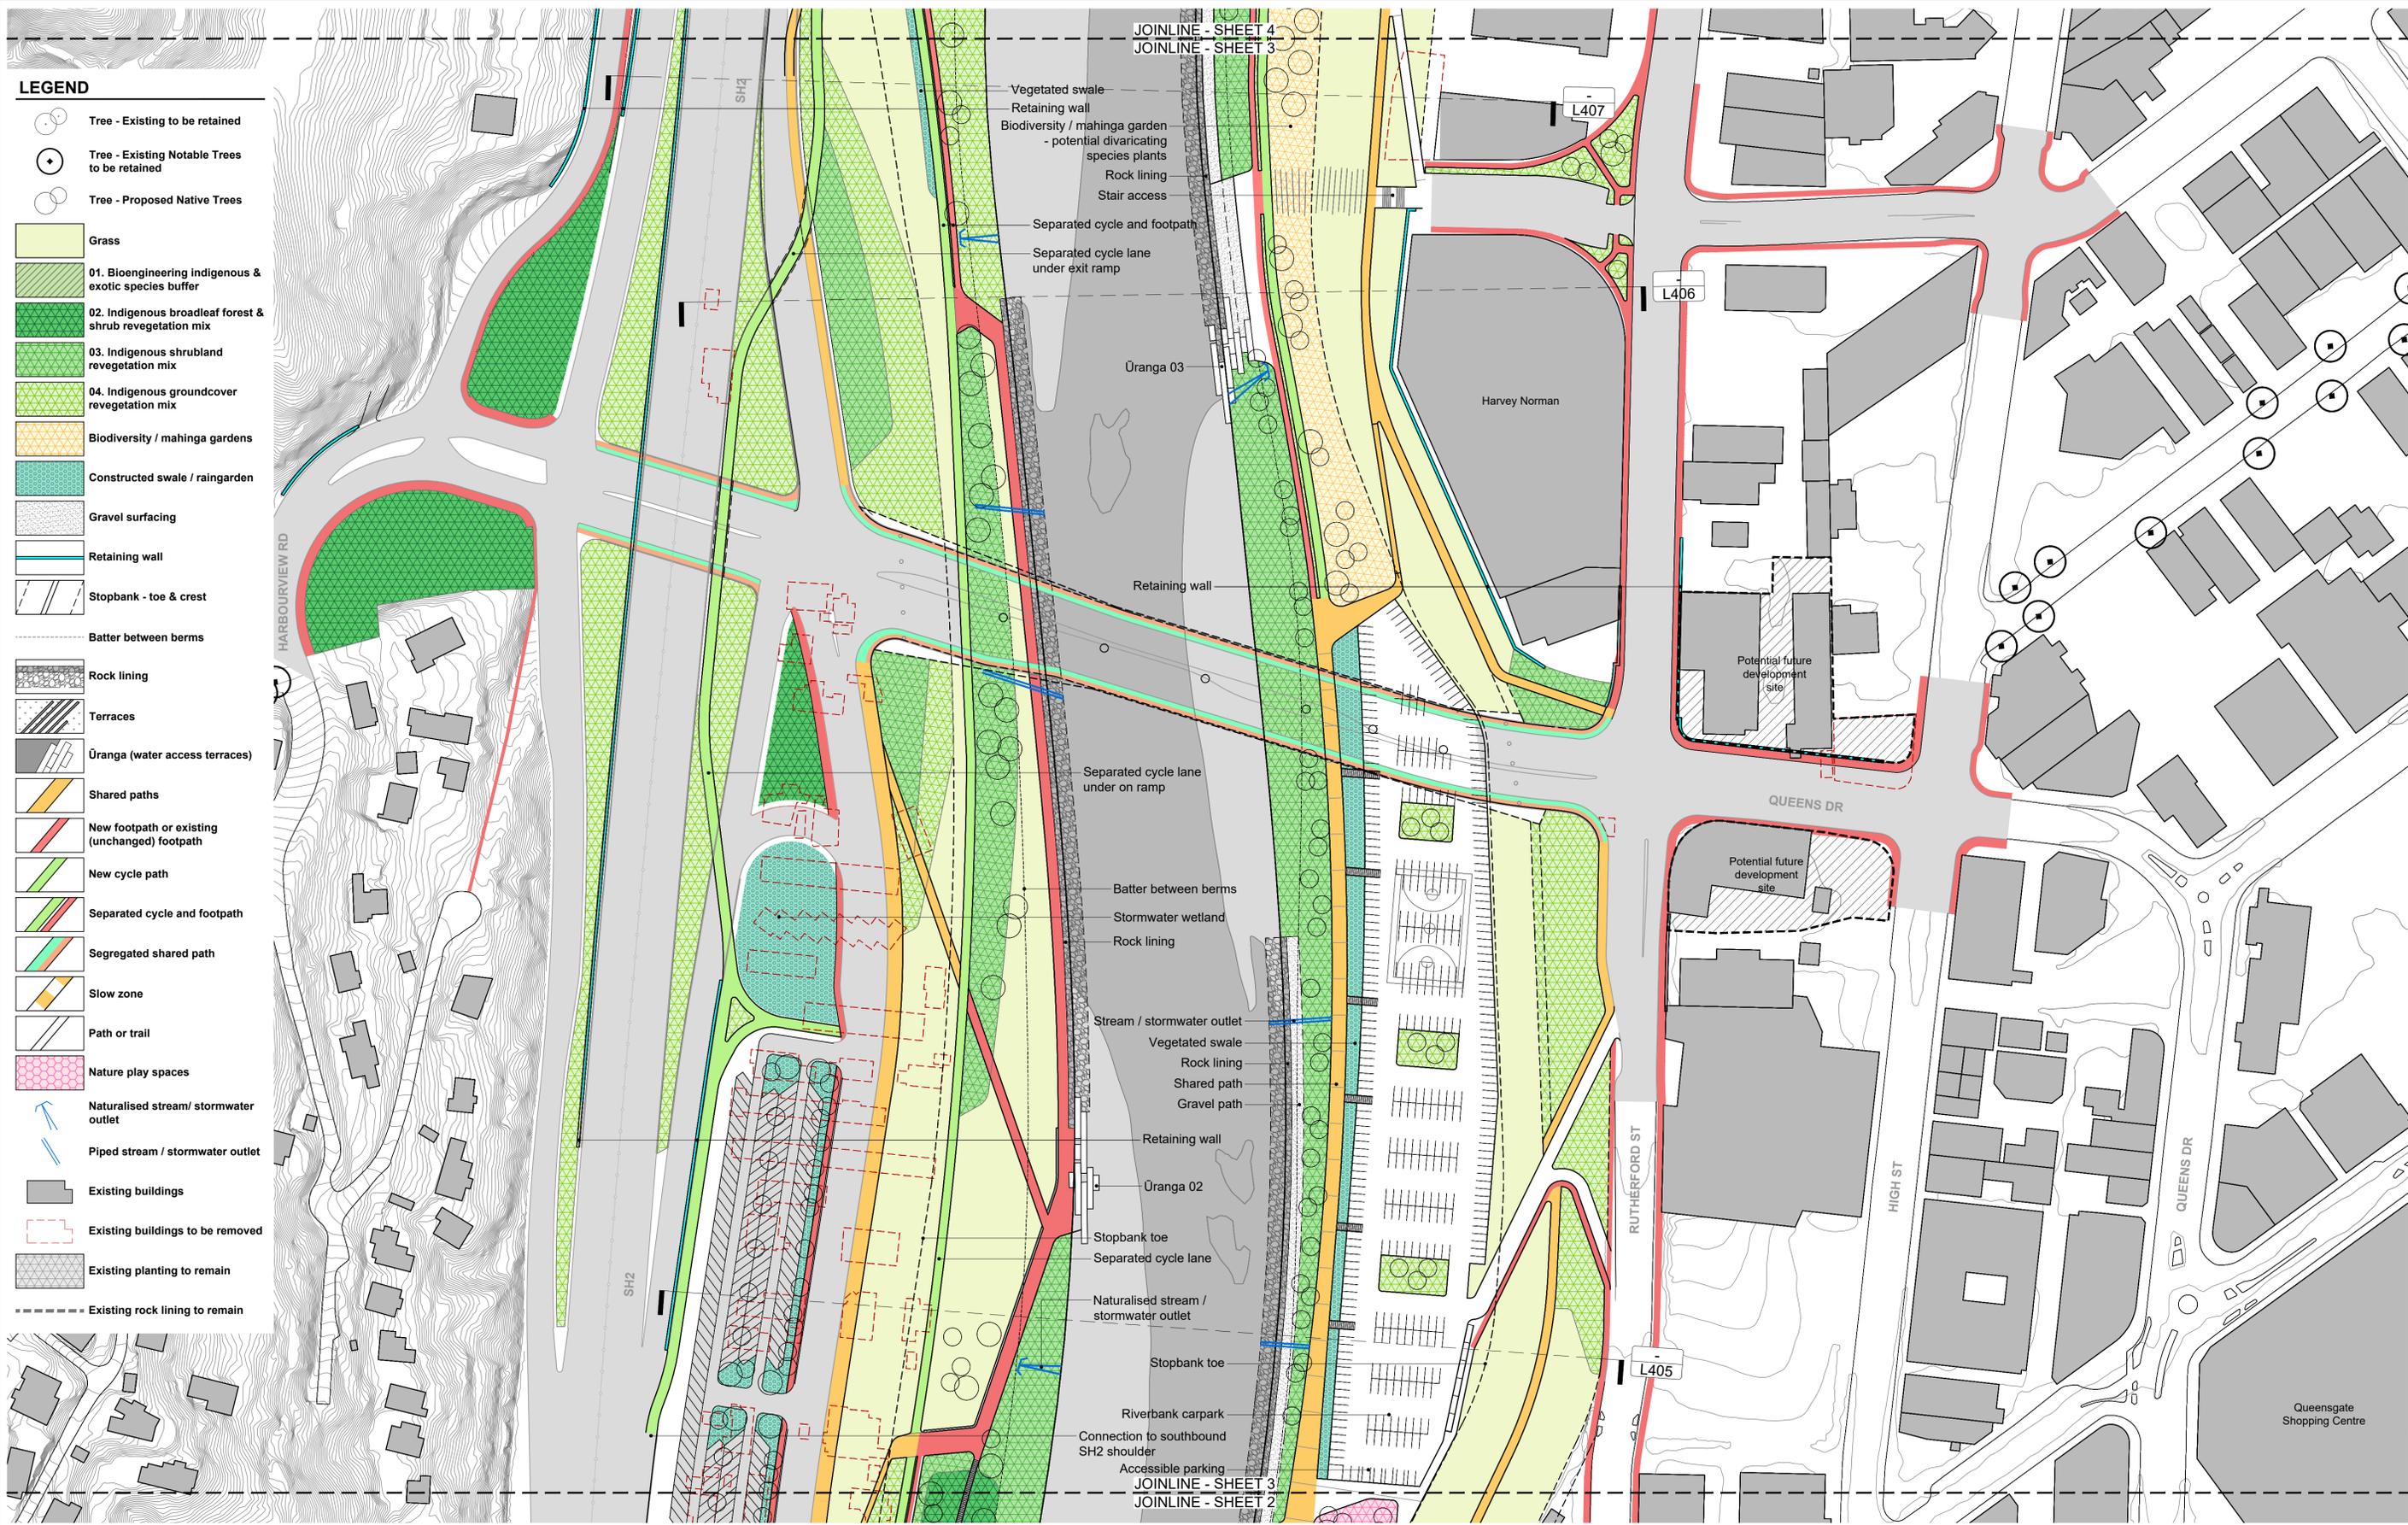

LEGEND

- Tree - Existing to be retained
- Tree - Existing Notable Trees to be retained
- Tree - Proposed Native Trees
- Grass
- 01. Bioengineering Indigenous & exotic species buffer
- 02. Indigenous broadleaf forest & shrub revegetation mix
- 03. Indigenous shrubland revegetation mix
- 04. Indigenous groundcover revegetation mix
- Biodiversity / mahinga gardens
- Constructed swale / raingarden
- Gravel surfacing
- Retaining wall
- Stopbank - toe & crest
- Batter between berms
- Rock lining
- Terraces
- Uranga (water access terraces)
- Shared paths
- New footpath or existing (unchanged) footpath
- New cycle path
- Separated cycle and footpath
- Segregated shared path
- Slow zone
- Path or trail
- Nature play spaces
- Naturalised stream/ stormwater outlet
- Piped stream / stormwater outlet
- Existing buildings
- Existing buildings to be removed
- Existing planting to remain
- Existing rock lining to remain

JOINLINE - SHEET 4
JOINLINE - SHEET 3

JOINLINE - SHEET 3
JOINLINE - SHEET 2

O	CONSENT DESIGN	LF	TC	RJ	23/09/22		
N	CONSENT DESIGN	ST	TC	RJ	08/04/22		
M	CONSENT DESIGN	ST	TC	RJ	07/04/22		
L	CONSENT DESIGN	TC	SB	RJ	06/04/22		
K	CONSENT DESIGN	ST	SB	RJ	15/03/22		
No	Revision	Note: *	Indicates signatures on original issue of drawing or last revision of drawing	Drawn	Checked	Approved	Date

RiverLink


Isthmus.

DO NOT SCALE

COPYRIGHT ISTHMUS GROUP LIMITED. This document may only be used by Isthmus' client (and any other person who Isthmus has agreed can use this document) for the purpose for which it was prepared and must not be used by any other person or for any other purpose.

Drawn	Designed
Drafting Check	Design Check
Approved	
Date	
Scale	1:1000@A1

Client	RiverLink
Project	RiverLink
Title	Indicative Landscape Plan
	Sheet 3 of 8
Original Size	A1
Drawing No:	A16-4381-L203
Rev:	O

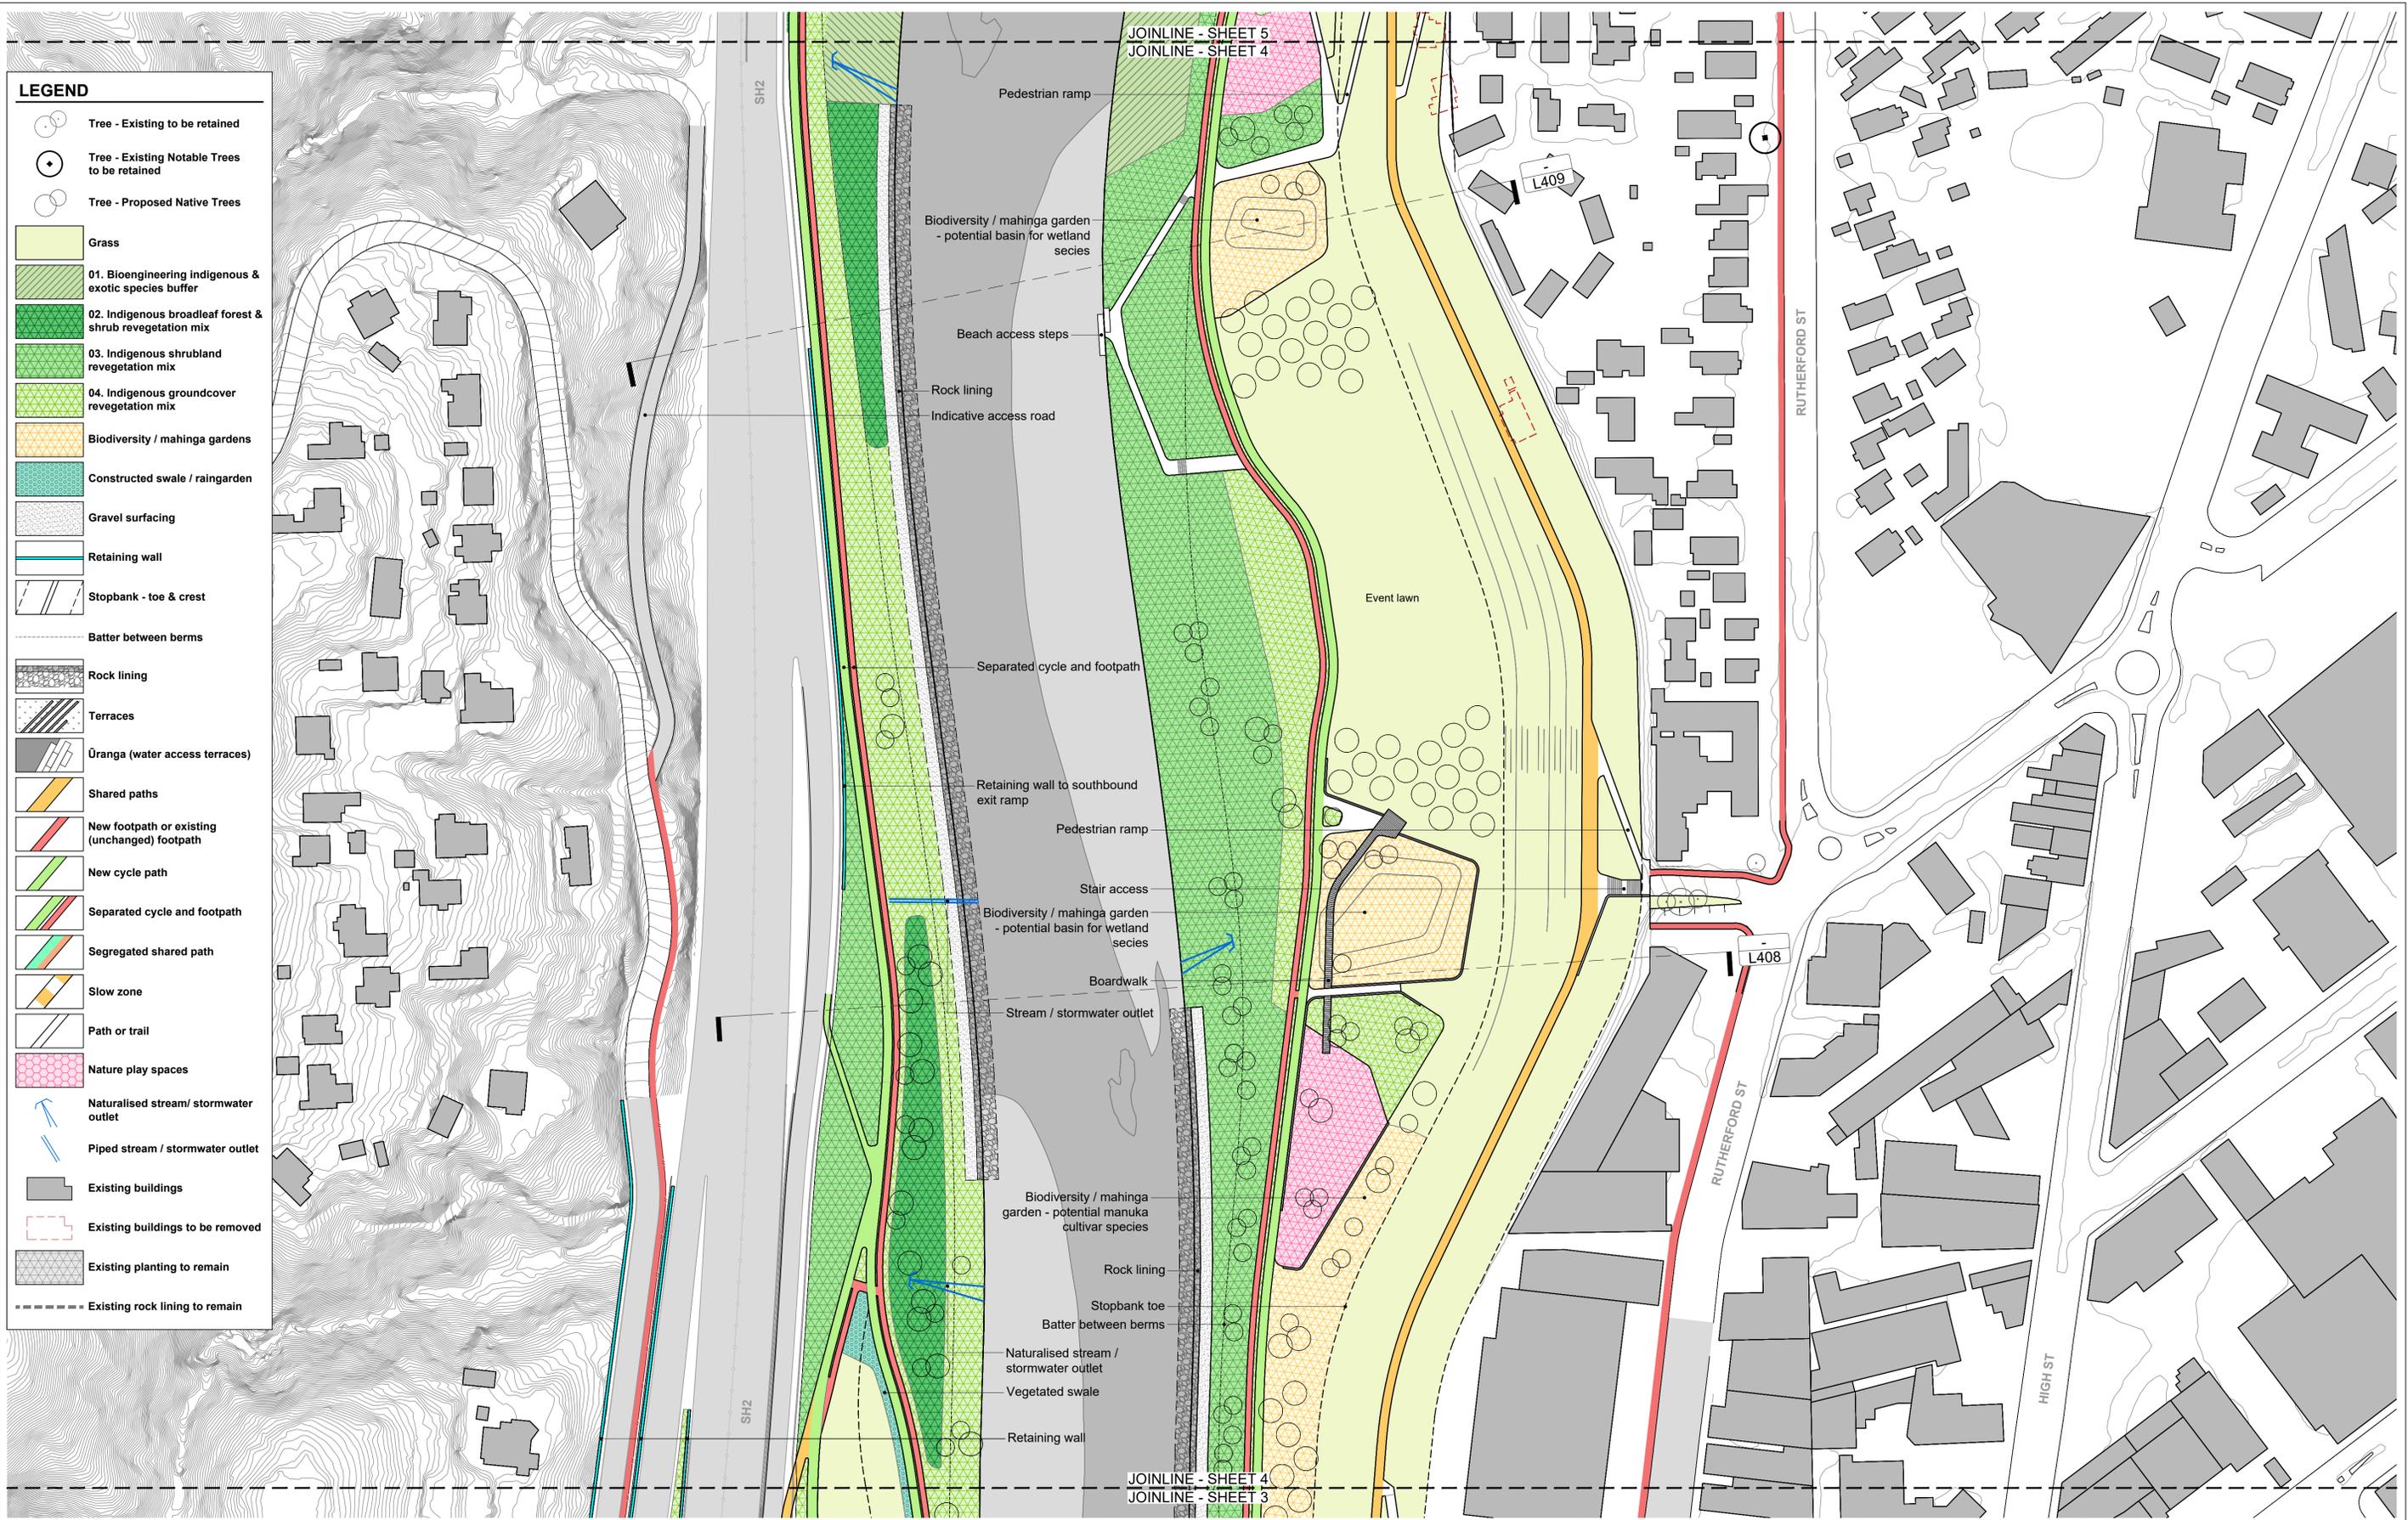

LEGEND

- Tree - Existing to be retained
- Tree - Existing Notable Trees to be retained
- Tree - Proposed Native Trees
- Grass
- 01. Bioengineering Indigenous & exotic species buffer
- 02. Indigenous broadleaf forest & shrub revegetation mix
- 03. Indigenous shrubland revegetation mix
- 04. Indigenous groundcover revegetation mix
- Biodiversity / mahinga gardens
- Constructed swale / raingarden
- Gravel surfacing
- Retaining wall
- Stopbank - toe & crest
- Batter between berms
- Rock lining
- Terraces
- Ūranga (water access terraces)
- Shared paths
- New footpath or existing (unchanged) footpath
- New cycle path
- Separated cycle and footpath
- Segregated shared path
- Slow zone
- Path or trail
- Nature play spaces
- Naturalised stream/ stormwater outlet
- Piped stream / stormwater outlet
- Existing buildings
- Existing buildings to be removed
- Existing planting to remain
- Existing rock lining to remain

O	CONSENT DESIGN	LF	TC	RJ	23/09/22	
N	CONSENT DESIGN	ST	TC	RJ	08/04/22	
M	CONSENT DESIGN	ST	TC	RJ	07/04/22	
L	CONSENT DESIGN	TC	SB	RJ	06/04/22	
K	CONSENT DESIGN	ST	SB	RJ	15/03/22	
No	Revision	Note: *	Drawn	Checked	Approved	Date



DO NOT SCALE
 COPYRIGHT ISTHMUS GROUP LIMITED
 This document may only be used by Isthmus' client (and any other person who Isthmus has agreed can use this document) for the purpose for which it was prepared and must not be used by any other person or for any other purpose.

Drawn	Designed
Drafting Check	Design Check
Approved	
Date	
Scale 1:1000@A1	This Drawing must not be used for Construction unless signed as Approved

Client	RiverLink
Project	RiverLink
Title	Indicative Landscape Plan
	Sheet 4 of 8
Original Size	A1
Drawing No:	A16-4381-L204
Rev:	O



O	CONSENT DESIGN	LF	TC	RJ	23/09/22	
N	CONSENT DESIGN	ST	TC	RJ	08/04/22	
M	CONSENT DESIGN	ST	TC	RJ	07/04/22	
L	CONSENT DESIGN	TC	SB	RJ	06/04/22	
K	CONSENT DESIGN	ST	SB	RJ	15/03/22	
No	Revision	Note: * indicates signatures on original issue of drawing or last revision of drawing	Drawn	Checked	Approved	Date



DO NOT SCALE
 COPYRIGHT ISTHMUS GROUP LIMITED®
 This document may only be used by Isthmus' client (and any other person who Isthmus has agreed can use this document) for the purpose for which it was prepared and must not be used by any other person or for any other purpose.

Drawn	Designed
Drafting Check	Design Check
Approved	
Date	
Scale 1:1000@A1	North

Client	RiverLink
Project	RiverLink
Title	Indicative Landscape Plan
	Sheet 5 of 8
Original Size	A1
Drawing No:	A16-4381-L205
Rev:	O



LEGEND

- Tree - Existing to be retained
- Tree - Existing Notable Trees to be retained
- Tree - Proposed Native Trees
- Grass
- 01. Bioengineering Indigenous & exotic species buffer
- 02. Indigenous broadleaf forest & shrub revegetation mix
- 03. Indigenous shrubland revegetation mix
- 04. Indigenous groundcover revegetation mix
- Biodiversity / mahinga gardens
- Constructed swale / raingarden
- Gravel surfacing
- Retaining wall
- Stopbank - toe & crest
- Batter between berms
- Rock lining
- Terraces
- Ūranga (water access terraces)
- Shared paths
- New footpath or existing (unchanged) footpath
- New cycle path
- Separated cycle and footpath
- Segregated shared path
- Slow zone
- Path or trail
- Nature play spaces
- Naturalised stream/ stormwater outlet
- Piped stream / stormwater outlet
- Existing buildings
- Existing buildings to be removed
- Existing planting to remain
- Existing rock lining to remain


O	CONSENT DESIGN	LF	TC	RJ	23/09/22	
N	CONSENT DESIGN	ST	TC	RJ	08/04/22	
M	CONSENT DESIGN	ST	TC	RJ	07/04/22	
L	CONSENT DESIGN	TC	SB	RJ	06/04/22	
K	CONSENT DESIGN	ST	SB	RJ	15/03/22	
No	Revision	Note: *	Drawn	Checked	Approved	Date

RiverLink
Isthmus. Tonkin+Taylor GHD Holmes

DO NOT SCALE
COPYRIGHT ISTHMUS GROUP LIMITED®
This document may only be used by Isthmus' client (and any other person who Isthmus has agreed can use this document) for the purpose for which it was prepared and must not be used by any other person or for any other purpose.

Drawn	Designed
Drafting Check	Design Check
Approved	
Date	
Scale 1:1000@A1	This Drawing must not be used for Construction unless signed as Approved

Client	RiverLink
Project	RiverLink
Title	Indicative Landscape Plan
	Sheet 6 of 8
Original Size	A1
Drawing No:	A16-4381-L206
Rev:	O

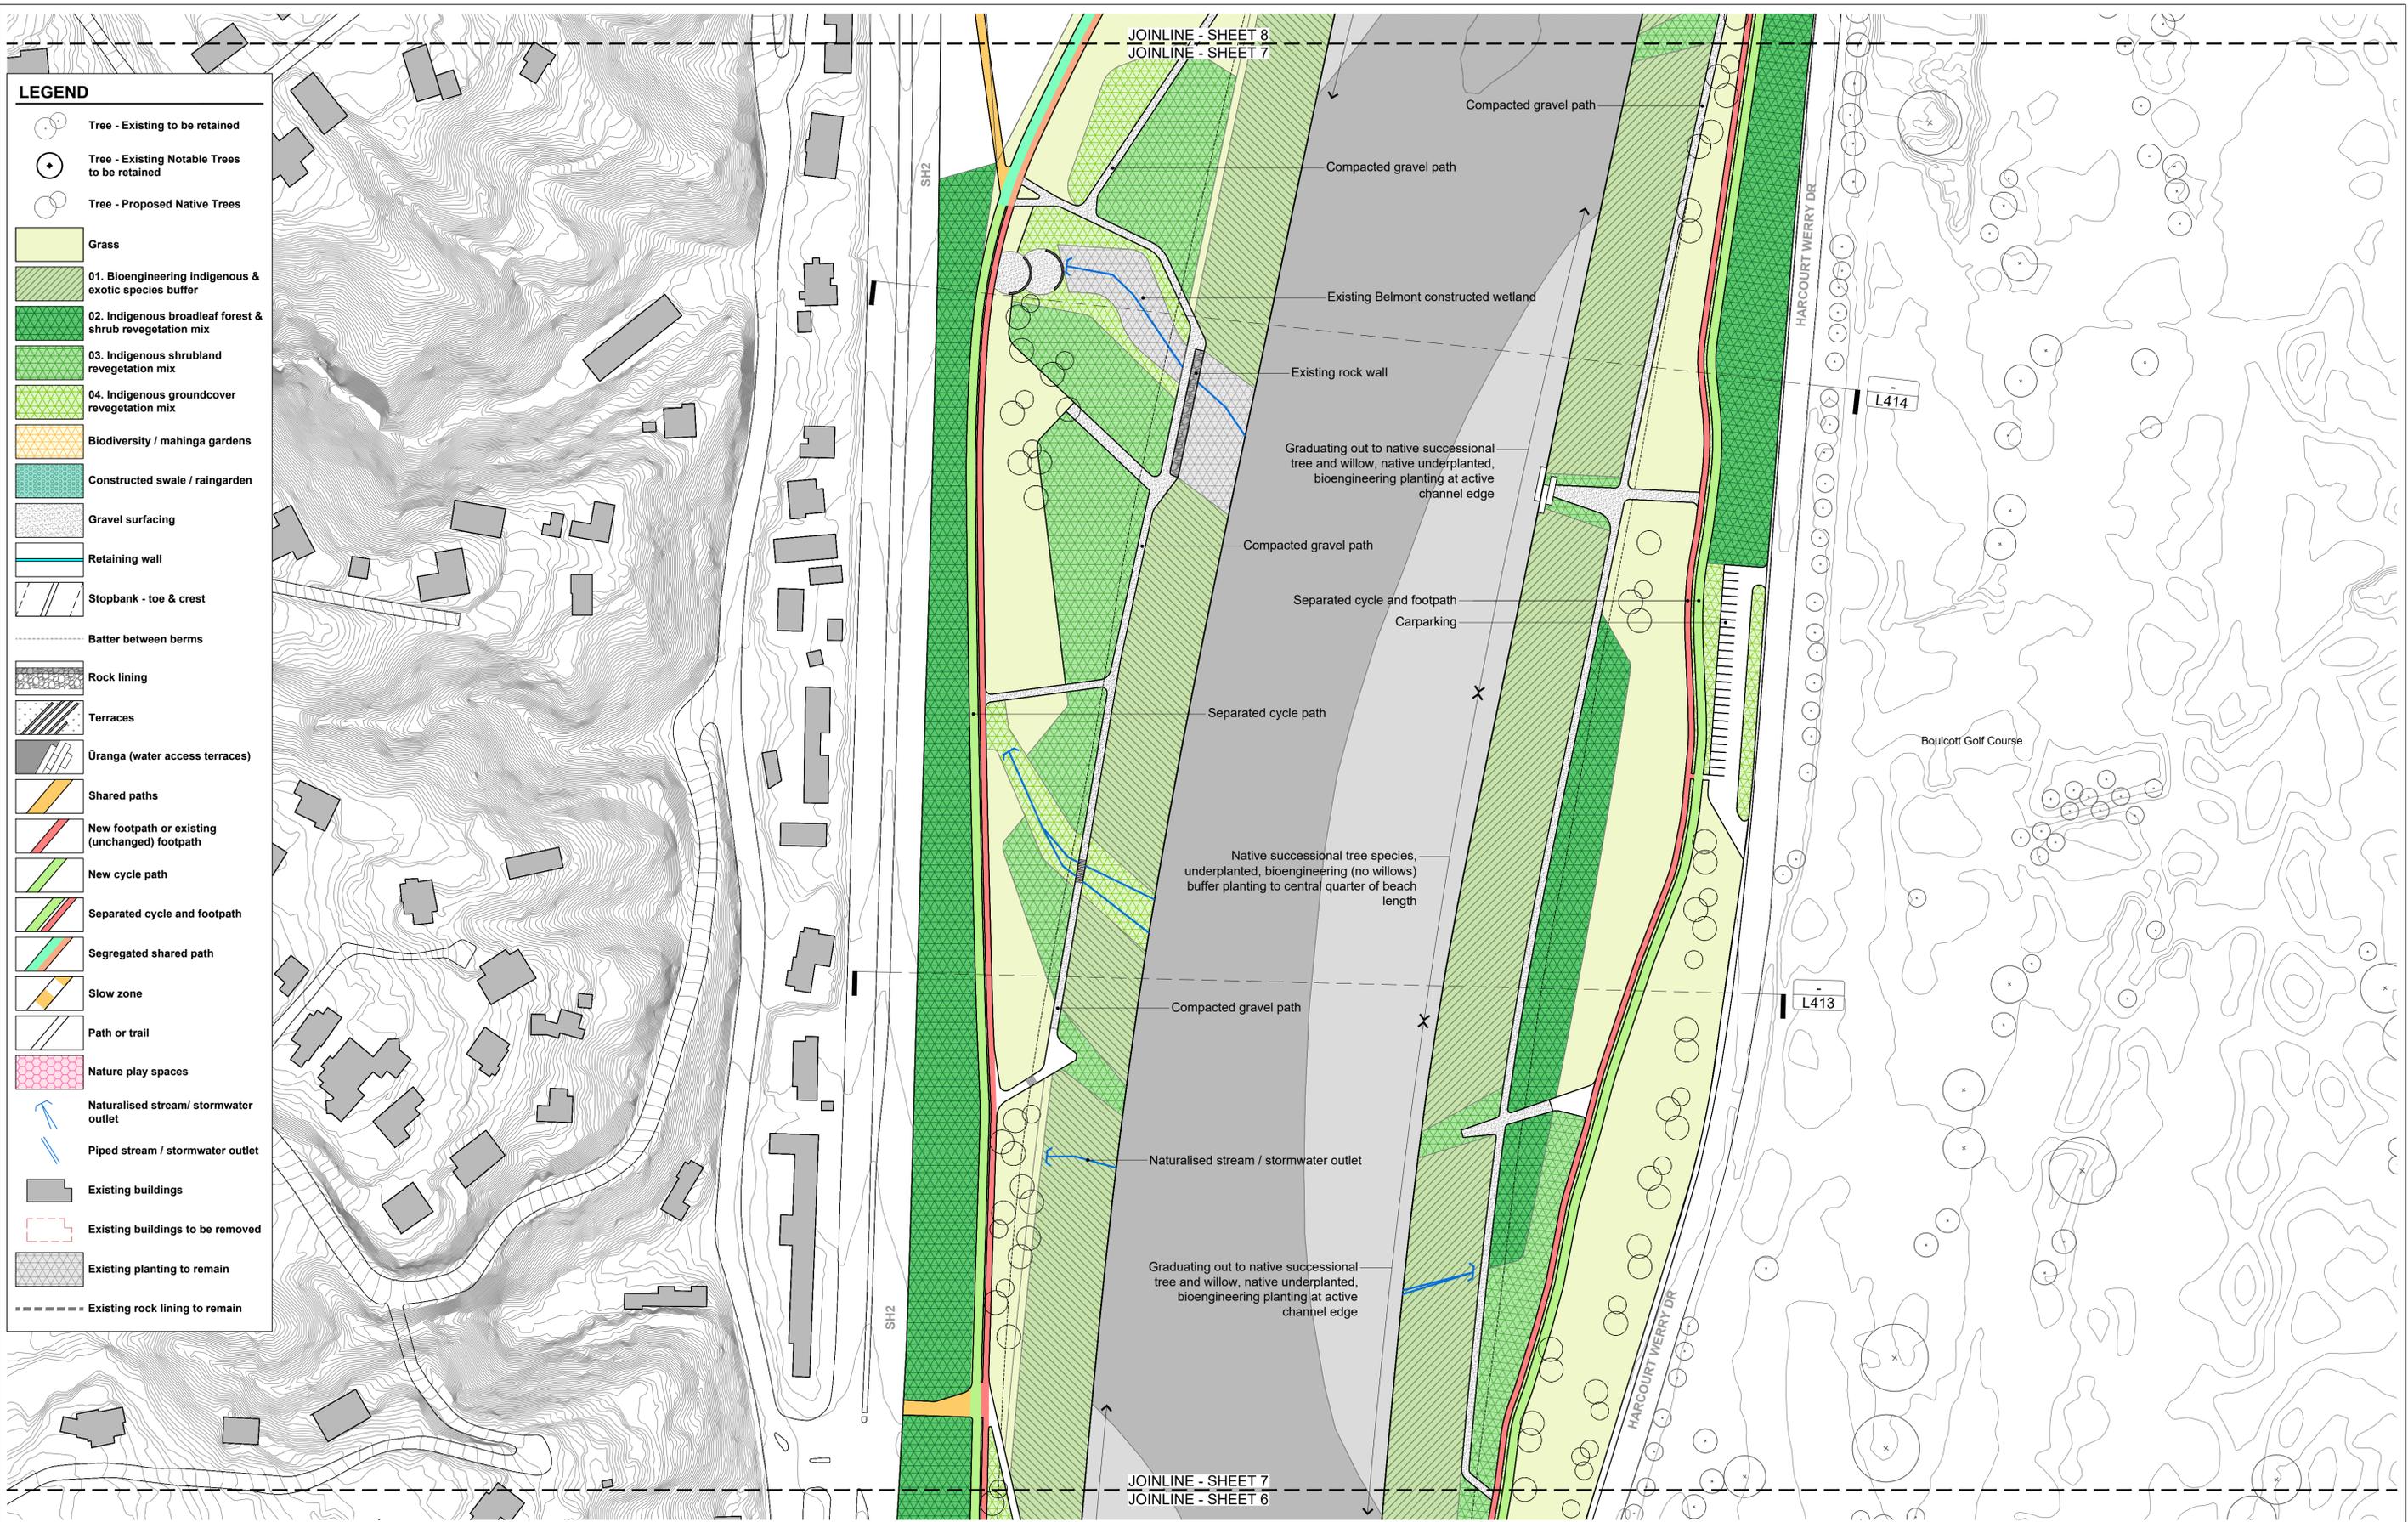

LEGEND

- Tree - Existing to be retained
- Tree - Existing Notable Trees to be retained
- Tree - Proposed Native Trees
- Grass
- 01. Bioengineering Indigenous & exotic species buffer
- 02. Indigenous broadleaf forest & shrub revegetation mix
- 03. Indigenous shrubland revegetation mix
- 04. Indigenous groundcover revegetation mix
- Biodiversity / mahinga gardens
- Constructed swale / raingarden
- Gravel surfacing
- Retaining wall
- Stopbank - toe & crest
- Batter between berms
- Rock lining
- Terraces
- Ūranga (water access terraces)
- Shared paths
- New footpath or existing (unchanged) footpath
- New cycle path
- Separated cycle and footpath
- Segregated shared path
- Slow zone
- Path or trail
- Nature play spaces
- Naturalised stream/ stormwater outlet
- Piped stream / stormwater outlet
- Existing buildings
- Existing buildings to be removed
- Existing planting to remain
- Existing rock lining to remain

JOINLINE - SHEET 8
JOINLINE - SHEET 7

JOINLINE - SHEET 7
JOINLINE - SHEET 6

Compacted gravel path

Compacted gravel path

Existing Belmont constructed wetland

Existing rock wall

Graduating out to native successional tree and willow, native underplanted, bioengineering planting at active channel edge

Compacted gravel path

Separated cycle and footpath

Carparking

Separated cycle path

Native successional tree species, underplanted, bioengineering (no willows) buffer planting to central quarter of beach length

Compacted gravel path

Naturalised stream / stormwater outlet

Graduating out to native successional tree and willow, native underplanted, bioengineering planting at active channel edge

HARCOURT WERRY DR

L414

L413

Boulcott Golf Course

HARCOURT WERRY DR


O	CONSENT DESIGN	LF	TC	RJ	23/09/22		
N	CONSENT DESIGN	ST	TC	RJ	08/04/22		
M	CONSENT DESIGN	ST	TC	RJ	07/04/22		
L	CONSENT DESIGN	TC	SB	RJ	06/04/22		
K	CONSENT DESIGN	ST	SB	RJ	15/03/22		
No	Revision	Note:	* Indicates signatures on original issue of drawing or last revision of drawing	Drawn	Checked	Approved	Date



DO NOT SCALE
COPYRIGHT ISTHMUS GROUP LIMITED
This document may only be used by Isthmus' client (and any other person who Isthmus has agreed can use this document) for the purpose for which it was prepared and must not be used by any other person or for any other purpose.

Drawn	Designed
Drafting Check	Design Check
Approved	
Date	
Scale 1:1000@A1	

Client	RiverLink
Project	RiverLink
Title	Indicative Landscape Plan
	Sheet 7 of 8
Original Size	A1
Drawing No:	A16-4381-L207
Rev:	O

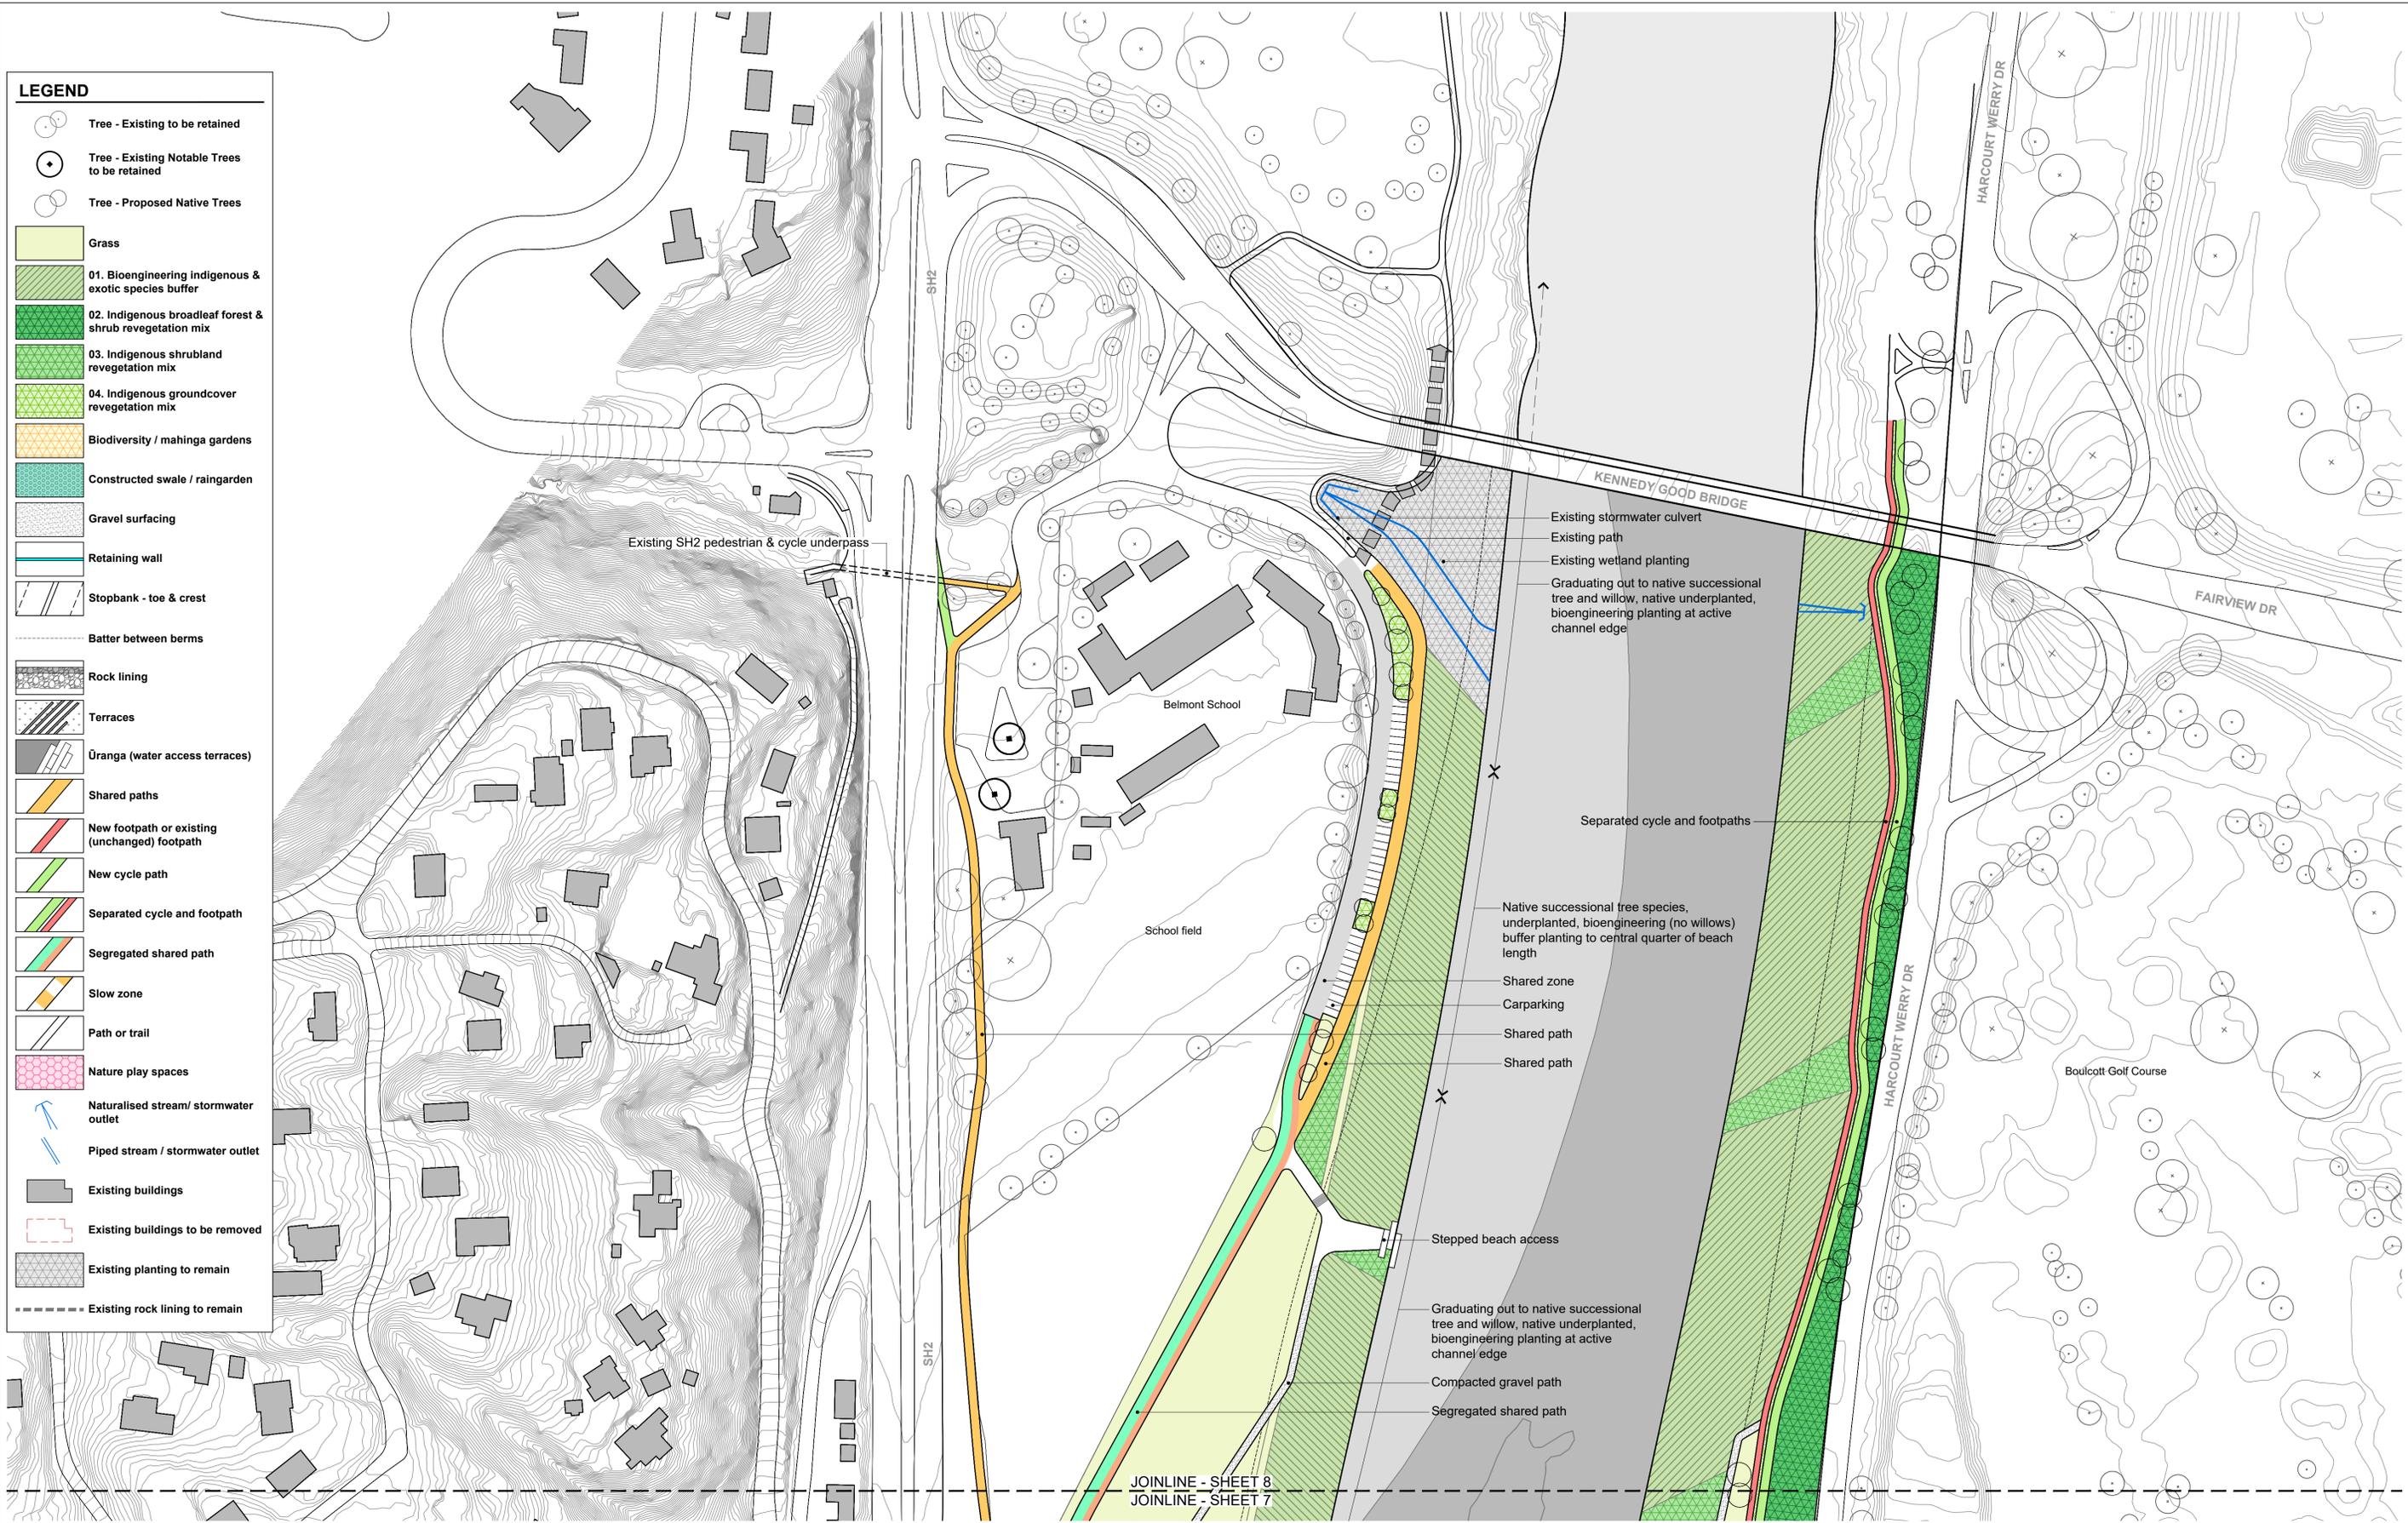

LEGEND

- Tree - Existing to be retained
- Tree - Existing Notable Trees to be retained
- Tree - Proposed Native Trees
- Grass
- 01. Bioengineering Indigenous & exotic species buffer
- 02. Indigenous broadleaf forest & shrub revegetation mix
- 03. Indigenous shrubland revegetation mix
- 04. Indigenous groundcover revegetation mix
- Biodiversity / mahinga gardens
- Constructed swale / raingarden
- Gravel surfacing
- Retaining wall
- Stopbank - toe & crest
- Batter between berms
- Rock lining
- Terraces
- Ūranga (water access terraces)
- Shared paths
- New footpath or existing (unchanged) footpath
- New cycle path
- Separated cycle and footpath
- Segregated shared path
- Slow zone
- Path or trail
- Nature play spaces
- Naturalised stream/ stormwater outlet
- Piped stream / stormwater outlet
- Existing buildings
- Existing buildings to be removed
- Existing planting to remain
- Existing rock lining to remain

JOINLINE - SHEET 8
JOINLINE - SHEET 7

O	CONSENT DESIGN	LF	TC	RJ	23/09/22	
N	CONSENT DESIGN	ST	TC	RJ	08/04/22	
M	CONSENT DESIGN	ST	TC	RJ	07/04/22	
L	CONSENT DESIGN	TC	SB	RJ	06/04/22	
K	CONSENT DESIGN	ST	SB	RJ	15/03/22	
No	Revision	Note: * indicates signatures on original issue of drawing or last revision of drawing	Drawn	Checked	Approved	Date

RiverLink
Isthmus. Tonkin+Taylor GHD Holmes

DO NOT SCALE
COPYRIGHT ISTHMUS GROUP LIMITED®
This document may only be used by Isthmus' client (and any other person who Isthmus has agreed can use this document) for the purpose for which it was prepared and must not be used by any other person or for any other purpose.

Drawn	Designed
Drafting Check	Design Check
Approved	
Date	
Scale 1:1000@A1	

Client	RiverLink
Project	RiverLink
Title	Indicative Landscape Plan
	Sheet 8 of 8
Original Size	A1
Drawing No:	A16-4381-L208
Rev:	O