


LEGEND	
	EXISTING PROPERTY BOUNDARY
	ALIGNMENT CONTROL STRING AND CHAINAGE
	NEW WIRE ROPE BARRIER
	NEW RETAINING WALL
	NEW W-SECTION BARRIER
	NEW FENCE
	NEW KERB AND CHANNEL
	NEW SHARED PATH
	NEW FOOTPATH
	INDICATIVE VEGETATION REMOVAL
	EXISTING DRIVEWAY


LAYOUT PLAN
SCALE 1:500

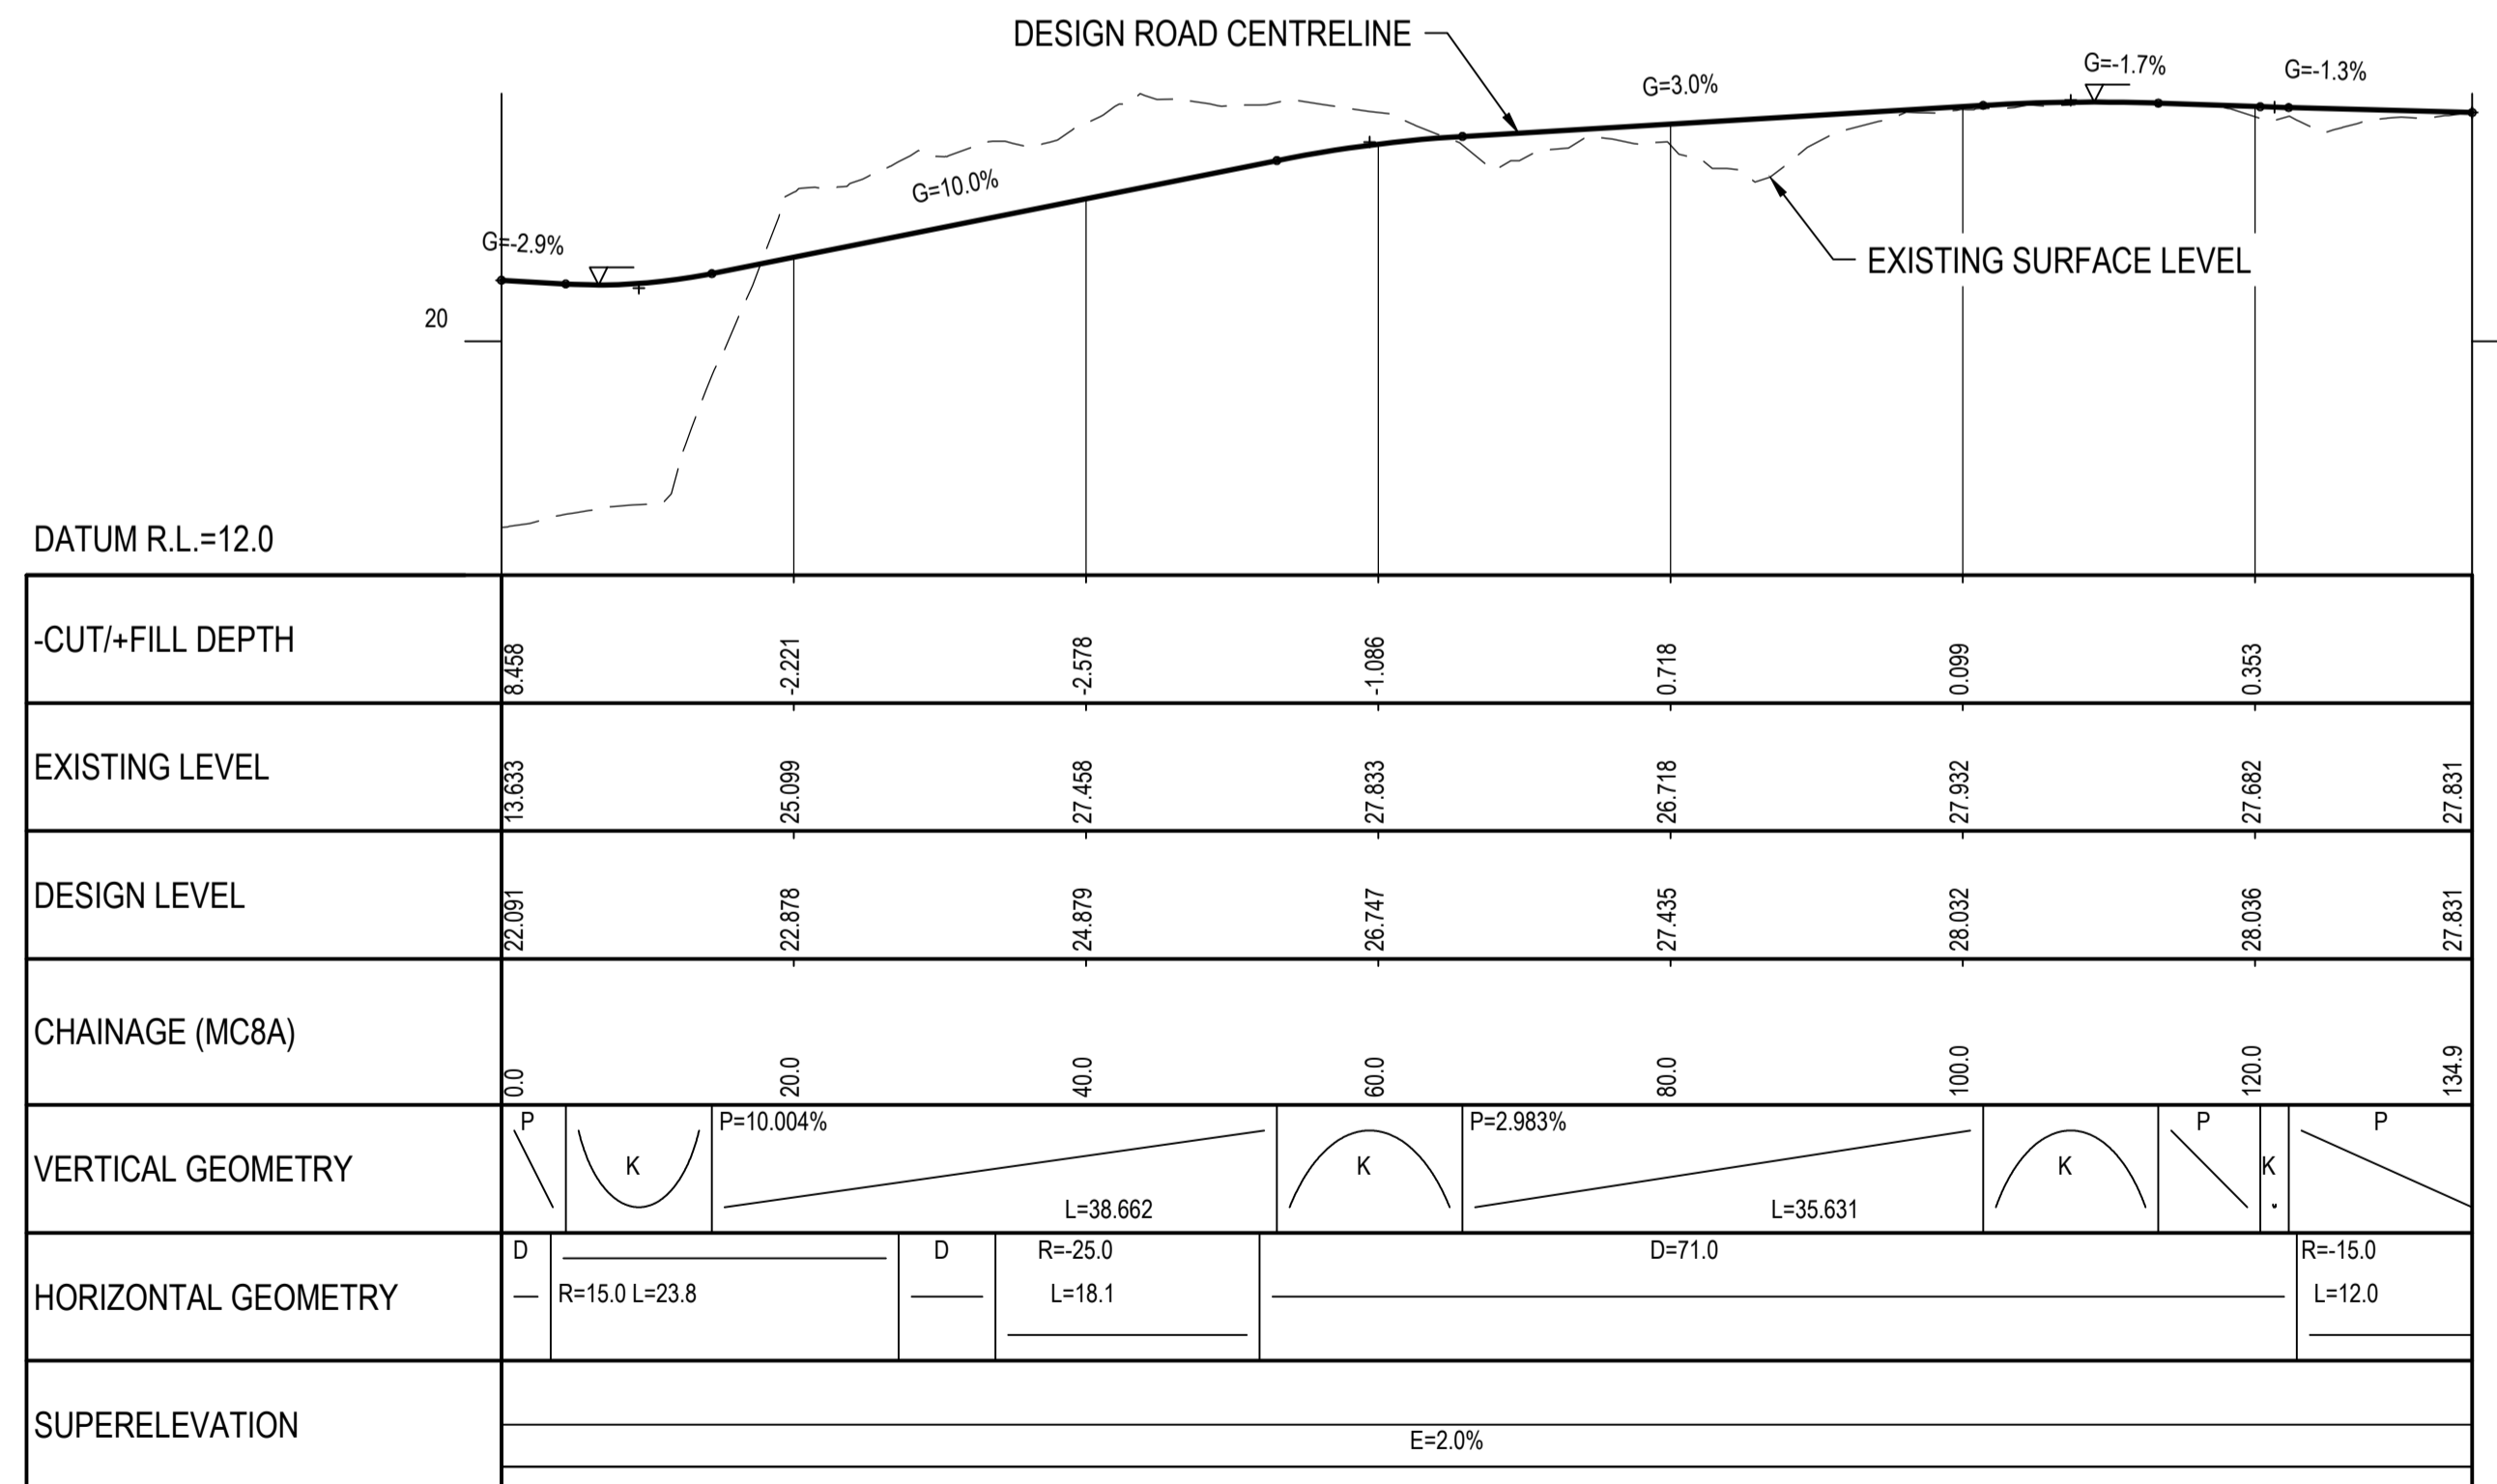

LONGITUDINAL SECTION - ROAD MC8A
HORZ 1:500 VERT 1:250

PRELIMINARY

A REVISED CONSENT DESIGN ISSUE				NM	JH*	AM*	17.02.22
No	Revision	Note: * indicates signatures on original issue of drawing or last revision of drawing	Drawn	Checked	Approved	Date	

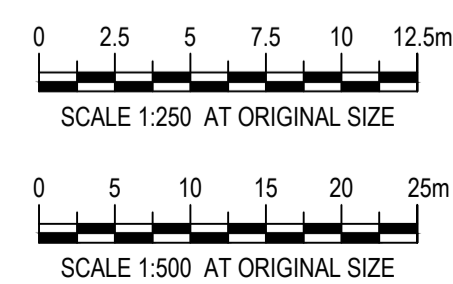

DO NOT SCALE
COPYRIGHT ISTHMUS GROUP LIMITED®
This document may only be used by Isthmus' client (and any other person who Isthmus has agreed can use this document) for the purpose for which it was prepared and must not be used by any other person or for any other purpose.

Drawn	N. MACKIE	Designed	T. CRONIN
Drafting Check	G. DOUGHERTY*	Design Check	C. MORRIS*
Approved			
Date			
Scale	AS SHOWN		

Client	RIVERLINK		
Project	RIVERLINK		
Title	LAYOUT PLAN AND LONGITUDINAL SECTION (MC8A) 125 WESTERN HUTT ROAD (LOCHABER)		
Original Size	A1	Drawing No:	A16-4381-C595
		Rev:	A